


First Floor Plan

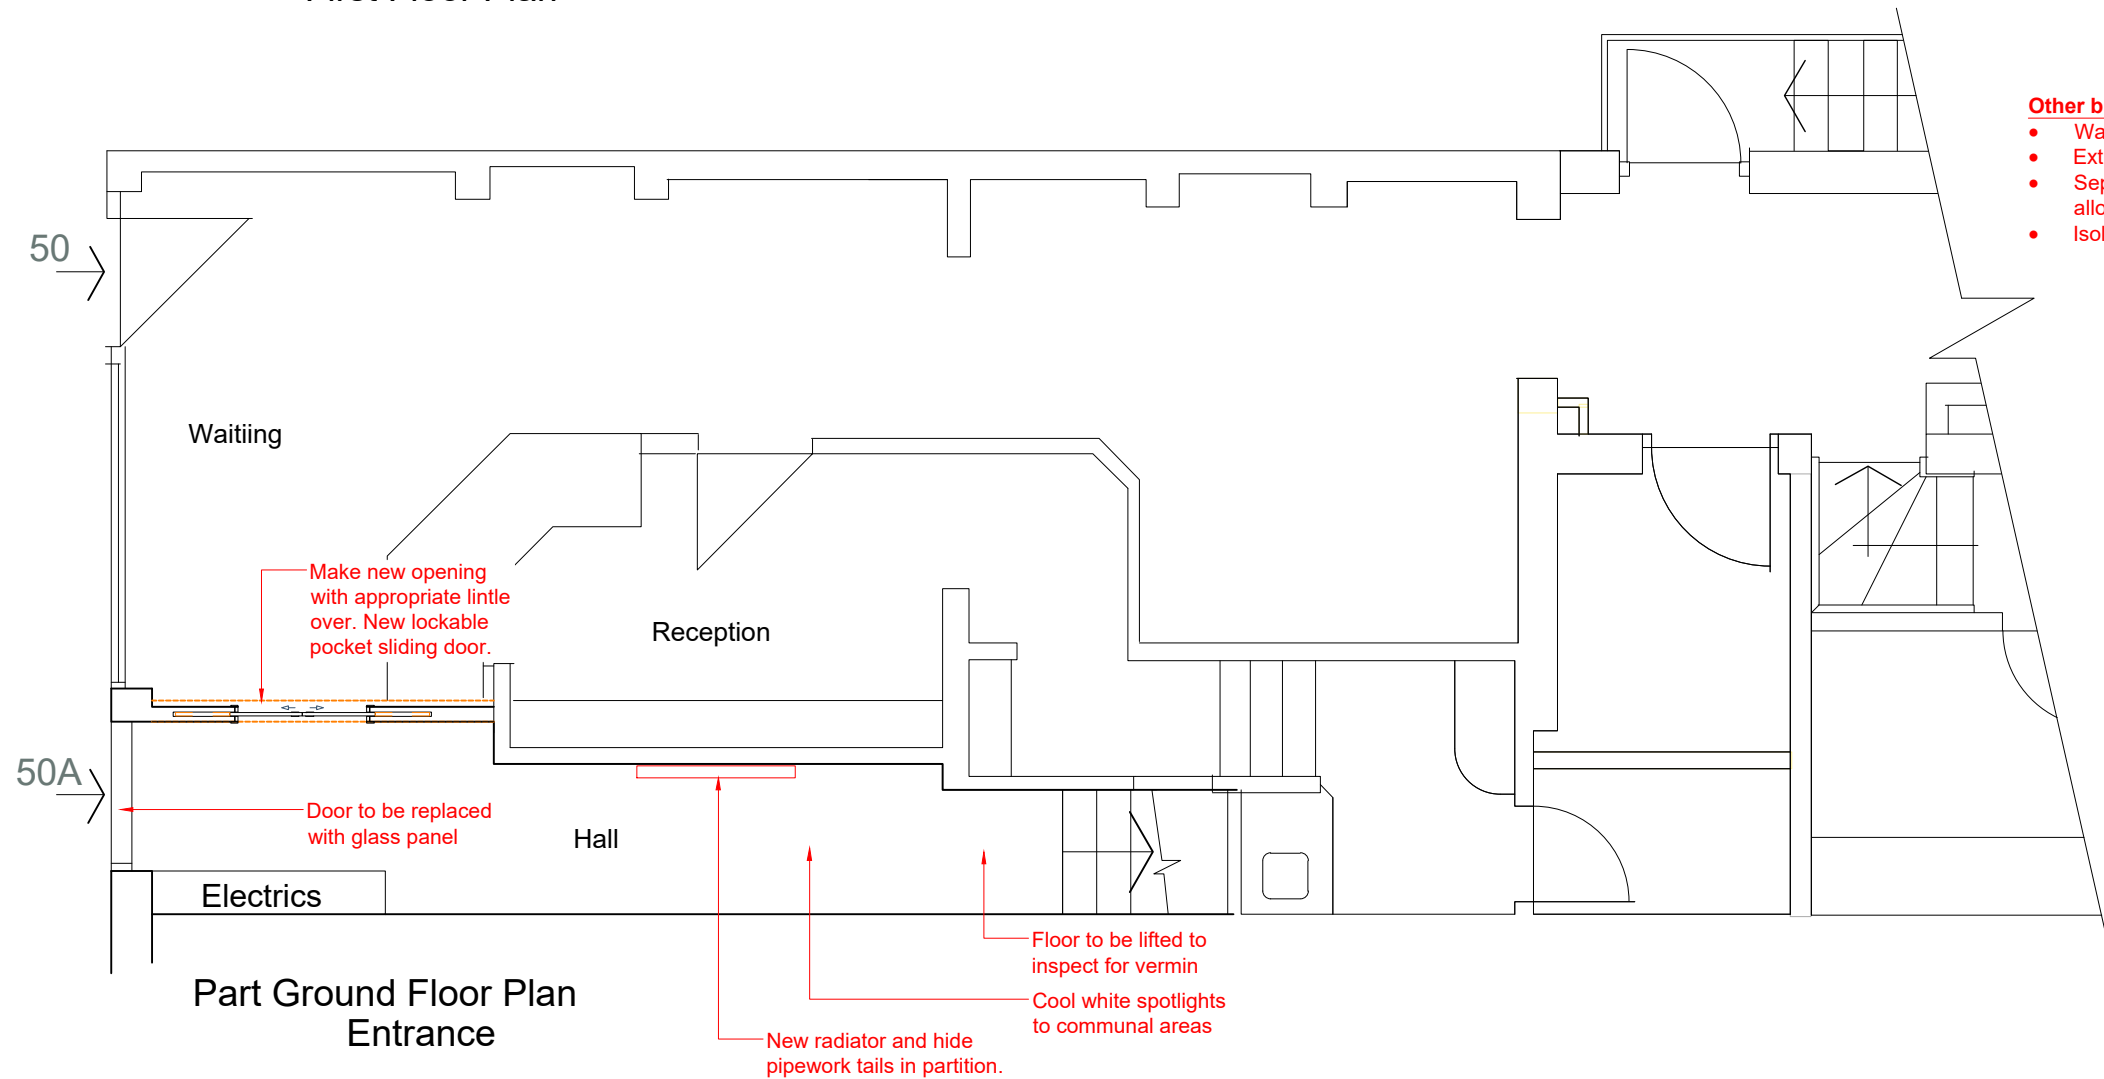

Part Ground Floor Plan Entrance

- Other build notes:**
- Water isolation valve for both surgeries
 - Extraction fans.
 - Separate price for boarding out 2 lofts and allow for loft ladders.
 - Isolation switch for compressor in garage.

IMPORTANT NOTES

WORK TO FIGURED DIMENSIONS ONLY.
CHECK DIMENSIONS ON SITE BEFORE COMMENCING WORK.

ANY DISCREPANCIES SHOULD BE REPORTED BACK TO OUR OFFICE.

X-RAY LOCATION / RPA

Any indications given in respect of radiation protection, the siting of x-ray equipment and / or x-ray controls is for guidance purposes only. It is for your appointed RPA to review the environment in which the x-ray machine is to operate and to ensure your compliance under IRR99. This drawing should not be used as the basis for any design, construction work or the provisioning of services involving x-ray equipment without the approval of your RPA.

THIS DESIGN SHOULD BE APPROVED BY YOUR INFECTION CONTROL ADVISOR PRIOR TO COMMENCEMENT OF WORKS.

Anglian Dental

Design Build Equip Maintain

Park Farm Lane, Nuthamstead
Herts SG8 8LZ
Tel: 01763 849990
Email: info@angliandental.co.uk



CLIENT:	PATEL P	
LOCATION:	PITSHANGER DENTAL CARE 50 PITSHANGER LANE, EALING LONDON, W5 1QY	
JOB:	PROPOSED GROUND & FIRST FLOOR	
JOB REF:	048407	
DRAWING No:	D40414	Rev F
DRAWING SCALE:	1:50	A3
DRAWN BY:	GH	DATE 29/01/2024
CHECKED BY:	*	*

DO NOT SCALE FROM THIS DRAWING.



ALL DIMENSIONS ARE IN mm UNLESS OTHERWISE STATED

THIS DRAWING IS AN ANGLIAN DENTAL ENGINEERING A3 ORIGINAL

COPYRIGHT ANGLIAN DENTAL ENGINEERING ©2024

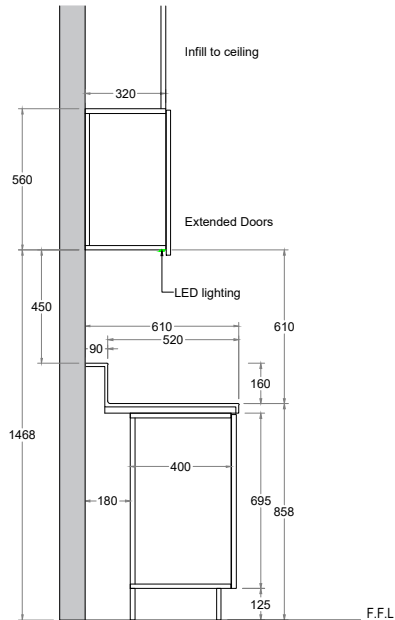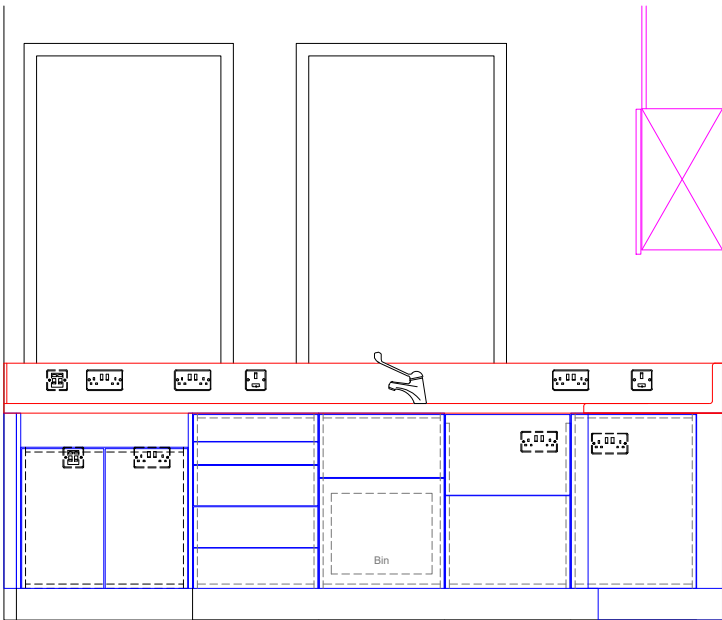

Cabinetry Section

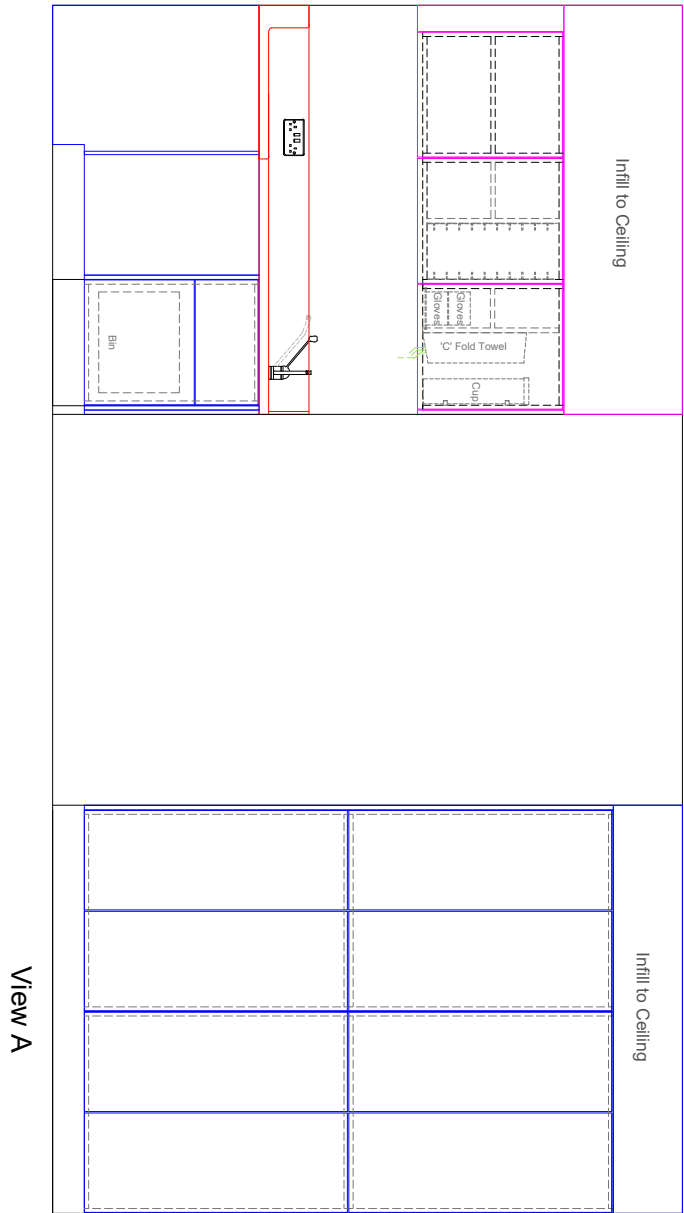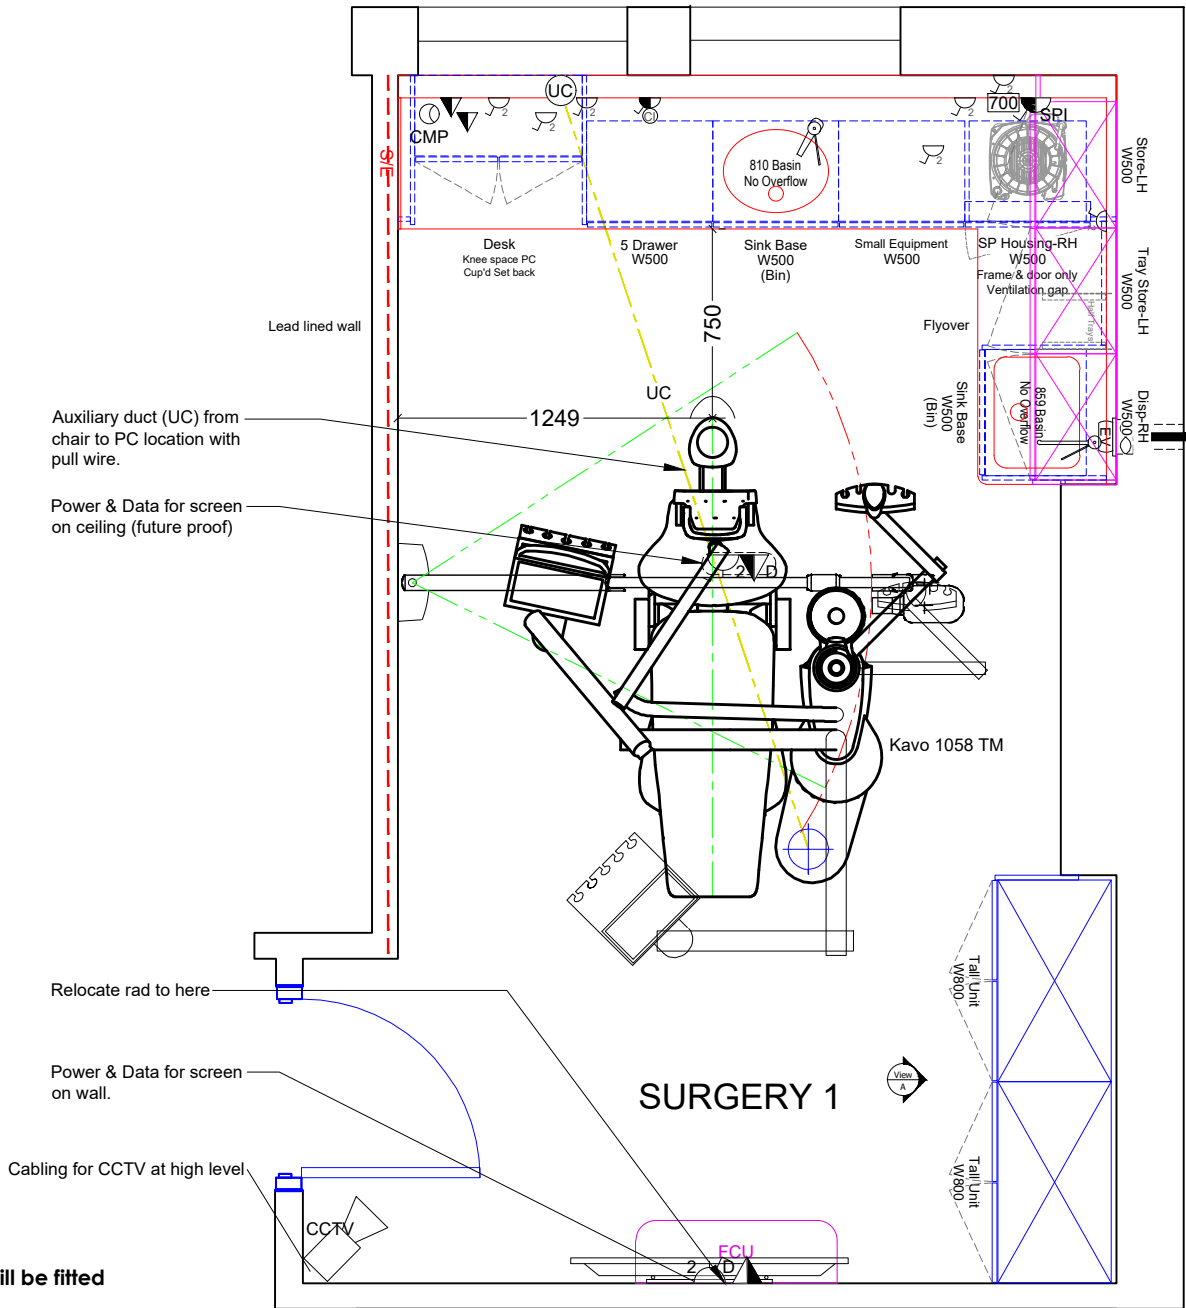

View A

IMPORTANT NOTES
WORK TO FIGURED DIMENSIONS ONLY.
CHECK DIMENSIONS ON SITE BEFORE COMMENCING WORK.
ANY DISCREPANCIES SHOULD BE REPORTED BACK TO OUR OFFICE.

X-RAY LOCATION / RPA
Any indications given in respect of radiation protection, the siting of x-ray equipment and / or x-ray controls is for guidance purposes only. It is for your appointed RPA to review the environment in which the x-ray machine is to operate and to ensure your compliance under IRR99. This drawing should not be used as the basis for any design, construction work or the provisioning of services involving x-ray equipment without the approval of your RPA.

THIS DESIGN SHOULD BE APPROVED BY YOUR INFECTION CONTROL ADVISOR PRIOR TO COMMENCEMENT OF WORKS.



Park Farm Lane, Nuthampstead
Herts SG8 8LZ
Tel: 01763 849990
Email: info@angliandental.co.uk

CLIENT: PATEL P

LOCATION: PITSHANGER DENTAL CARE
50 PITSHANGER LANE, EALING
LONDON, W5 1QY

JOB: PROPOSED

ROOM: SURGERY 1

JOB REF: 048407

DRAWING No: D40414

Rev

F

DRAWING SCALE: 1:30

A3

	NAME	DATE
DRAWN BY:	GH	29/01/2024
CHECKED BY:	*	*





DO NOT SCALE FROM THIS DRAWING.

ALL DIMENSIONS ARE IN mm UNLESS OTHERWISE STATED

THIS DRAWING IS AN ANGLIAN DENTAL ENGINEERING A3 ORIGINAL

COPYRIGHT ANGLIAN DENTAL ENGINEERING 2024

NOTE:
Handles are removed for clarity and will be fitted unless handle free has been quoted

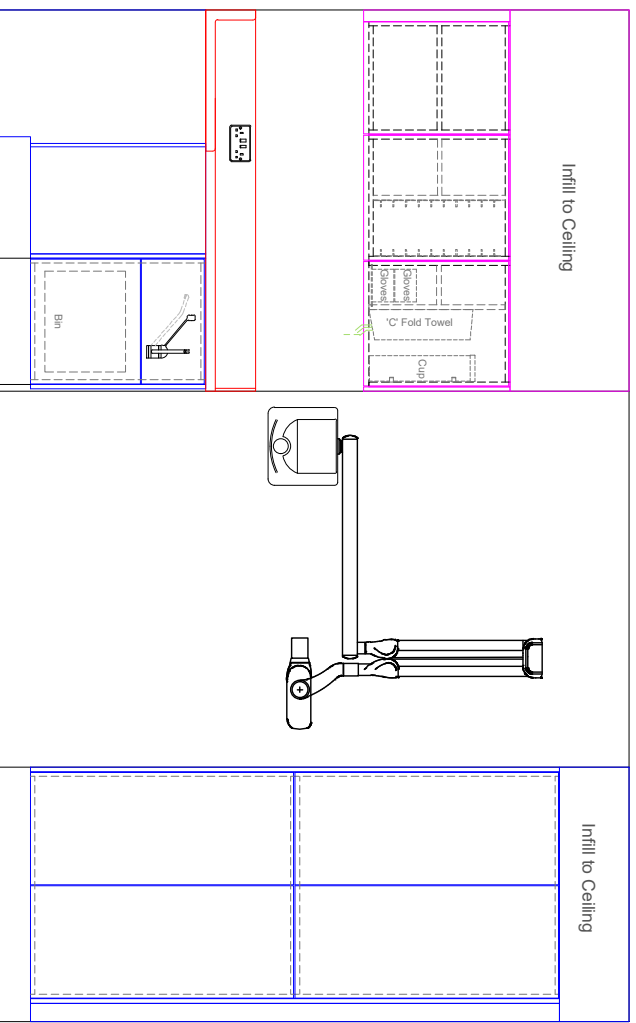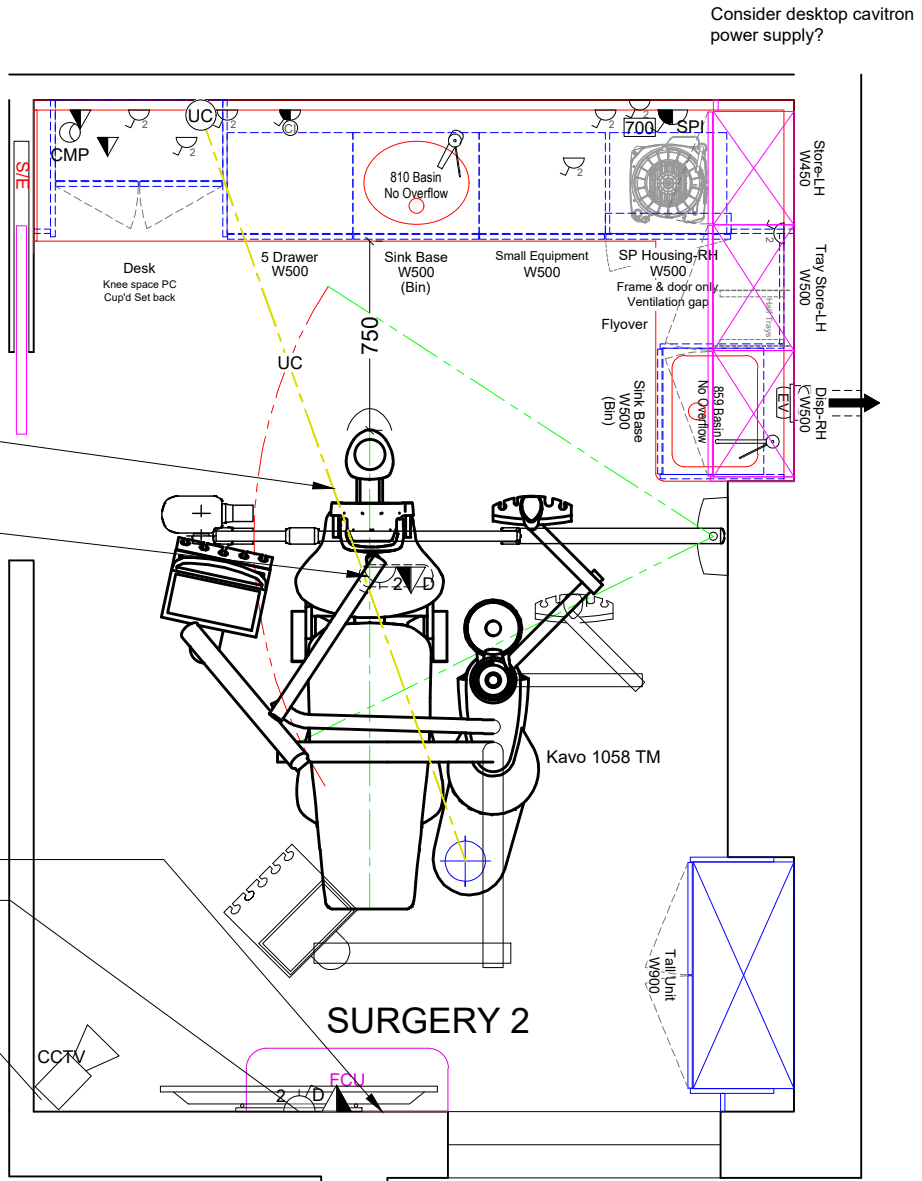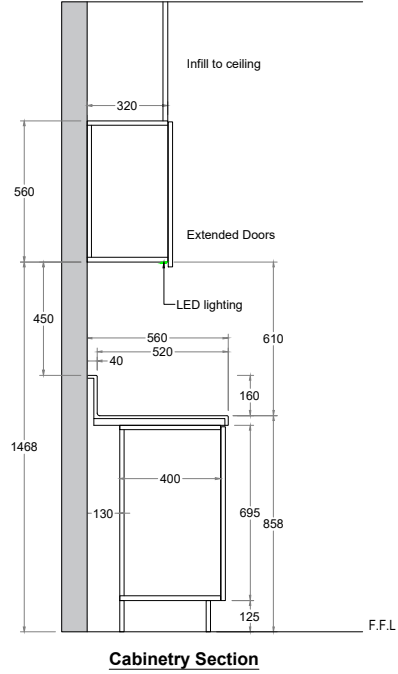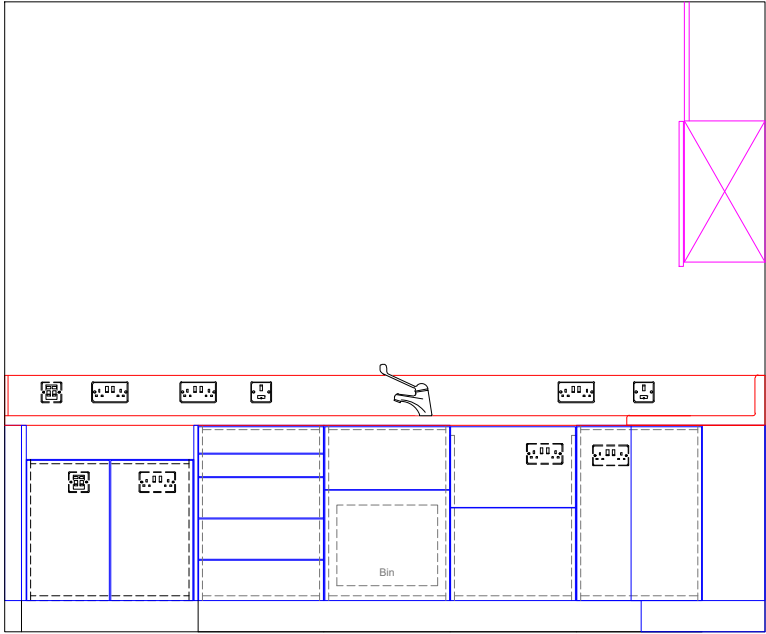

NOTE:
Handles are removed for clarity and will be fitted unless handle free has been quoted

IMPORTANT NOTES
WORK TO FIGURED DIMENSIONS ONLY.
CHECK DIMENSIONS ON SITE BEFORE COMMENCING WORK.
ANY DISCREPANCIES SHOULD BE REPORTED BACK TO OUR OFFICE.

X-RAY LOCATION / RPA
Any indications given in respect of radiation protection, the siting of x-ray equipment and / or x-ray controls is for guidance purposes only. It is for your appointed RPA to review the environment in which the x-ray machine is to operate and to ensure your compliance under IRR99. This drawing should not be used as the basis for any design, construction work or the provisioning of services involving x-ray equipment without the approval of your RPA.

THIS DESIGN SHOULD BE APPROVED BY YOUR INFECTION CONTROL ADVISOR PRIOR TO COMMENCEMENT OF WORKS.

Design

Build



Equip

Maintain



Park Farm Lane, Nuthampstead
Herts SG8 8LZ
Tel: 01763 849990
Email: info@angliandental.co.uk

CLIENT: PATEL P		
LOCATION: PITSHANGER DENTAL CARE 50 PITSHANGER LANE, EALING LONDON, W5 1QY		
JOB: PROPOSED		
ROOM: SURGERY 2		
JOB REF: 048407		
DRAWING No: D40414		Rev F
DRAWING SCALE: 1:30		A3
	NAME	DATE
DRAWN BY:	GH	29/01/2024
CHECKED BY:	*	*

DO NOT SCALE FROM THIS DRAWING.
ALL DIMENSIONS ARE IN mm UNLESS OTHERWISE STATED
THIS DRAWING IS AN ANGLIAN DENTAL ENGINEERING A3 ORIGINAL
COPYRIGHT ANGLIAN DENTAL ENGINEERING ©2024

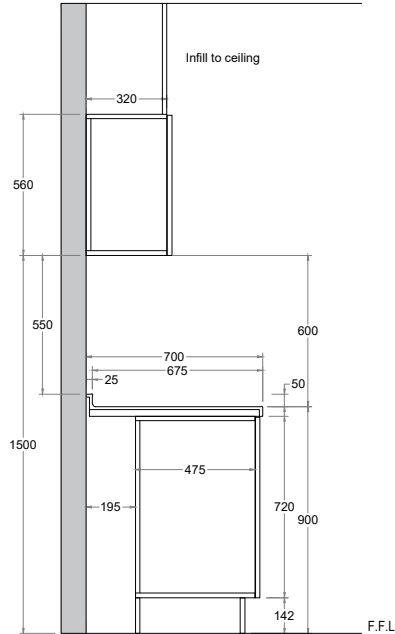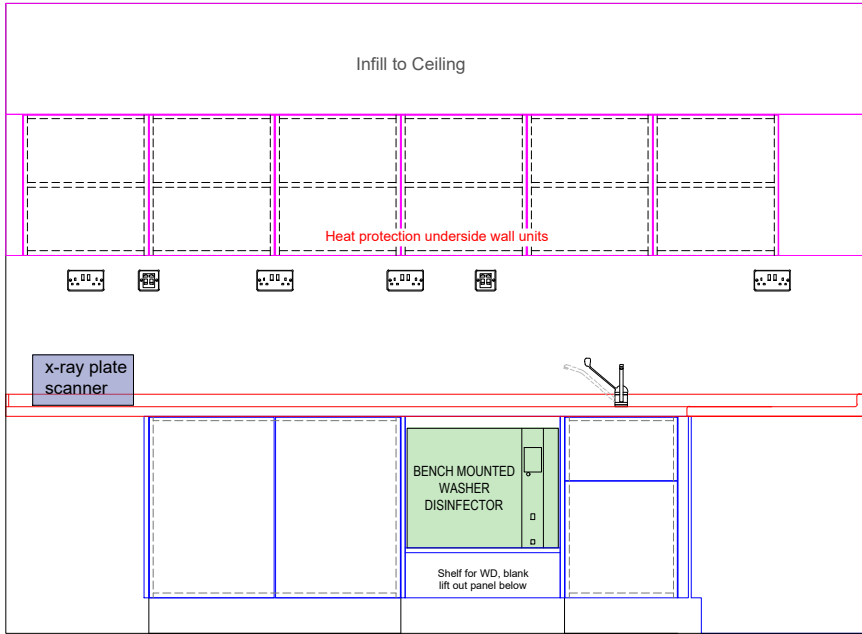

Cabinetry Section

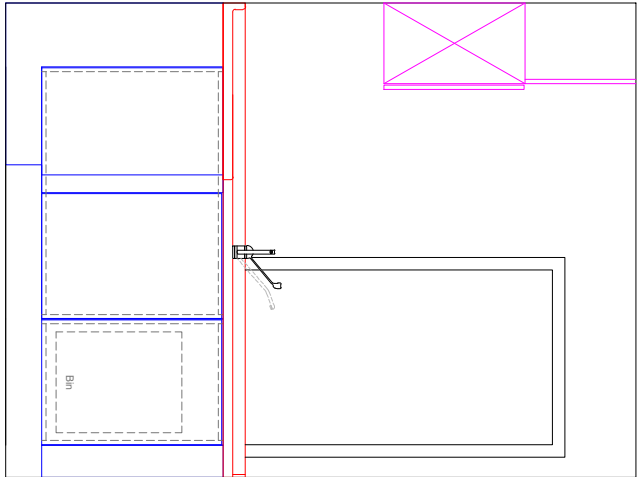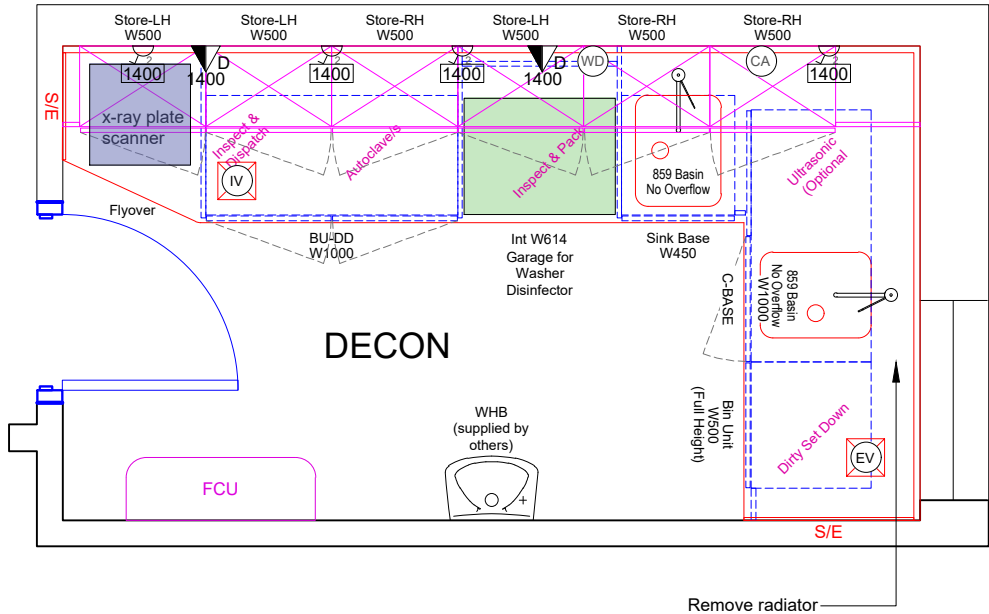

IMPORTANT NOTES

WORK TO FIGURED DIMENSIONS ONLY.
CHECK DIMENSIONS ON SITE BEFORE
COMMENCING WORK.

**ANY DISCREPANCIES SHOULD BE
REPORTED BACK TO OUR OFFICE.**

X-RAY LOCATION / RPA

Any indications given in respect of radiation protection, the siting of x-ray equipment and / or x-ray controls is for guidance purposes only. It is for your appointed RPA to review the environment in which the x-ray machine is to operate and to ensure your compliance under IRR99. This drawing should not be used as the basis for any design, construction work or the provisioning of services involving x-ray equipment without the approval of your RPA.

THIS DESIGN SHOULD BE APPROVED BY YOUR
INFECTION CONTROL ADVISOR PRIOR TO
COMMENCEMENT OF WORKS.



Park Farm Lane, Nuthampstead
Herts SG8 8LZ
Tel: 01763 849990
Email: info@angliandental.co.uk

CLIENT: PATEL P

LOCATION: PITSHANGER DENTAL CARE
50 PITSHANGER LANE, EALING
LONDON, W5 1QY

JOB: PROPOSED

ROOM: DECON

JOB REF: 048407

DRAWING No: D40414

Rev

F

DRAWING SCALE: 1:30

A3

	NAME	DATE
DRAWN BY:	GH	29/01/2024
CHECKED BY:	*	*

DO NOT SCALE FROM THIS DRAWING.

ALL DIMENSIONS ARE IN mm UNLESS OTHERWISE
STATED

THIS DRAWING IS AN ANGLIAN DENTAL ENGINEERING
A3 ORIGINAL

COPYRIGHT ANGLIAN DENTAL ENGINEERING ©2024

NOTE:
Handles are removed for clarity and will be fitted unless handle free has been quoted