

Basement Layout Plan

1:100



Scale 1:100



Park Farm Lane, Nuthampstead
Herts SG8 8LZ

Tel: 01763 849990
Email: info@angliandental.co.uk

IMPORTANT NOTES

WORK TO FIGURED DIMENSIONS ONLY.
CHECK DIMENSIONS ON SITE BEFORE
COMMENCING WORK.

**ANY DISCREPANCIES SHOULD BE
REPORTED BACK TO OUR OFFICE.**

THIS DESIGN SHOULD BE APPROVED BY YOUR
INFECTION CONTROL ADVISOR PRIOR TO
COMMENCEMENT OF WORKS.

X-RAY LOCATION / RPA

Any indications given in respect of radiation protection, the siting of x-ray equipment and / or x-ray controls is for guidance purposes only. It is for your appointed RPA to review the environment in which the x-ray machine is to operate and to ensure your compliance under IRR99. This drawing should not be used as the basis for any design, construction work or the provisioning of services involving x-ray equipment without the approval of your RPA.

CLIENT: DENTEX

LOCATION: 74 WIMPOLE STREET

TITLE: PROPOSED GA PLANS
BASEMENT



JOB REF: 043269

DRAWING No: D40076-A101-LGF

DRAWING SCALE: 1:100

Rev	NAME	DATE
T	GH	04/10/2022
	*	*

DO NOT SCALE FROM THIS DRAWING.
ALL DIMENSIONS ARE IN mm UNLESS OTHERWISE STATED
THIS DRAWING IS AN ANGLIAN DENTAL ENGINEERING
A3 ORIGINAL
COPYRIGHT ANGLIAN DENTAL ENGINEERING ©2022

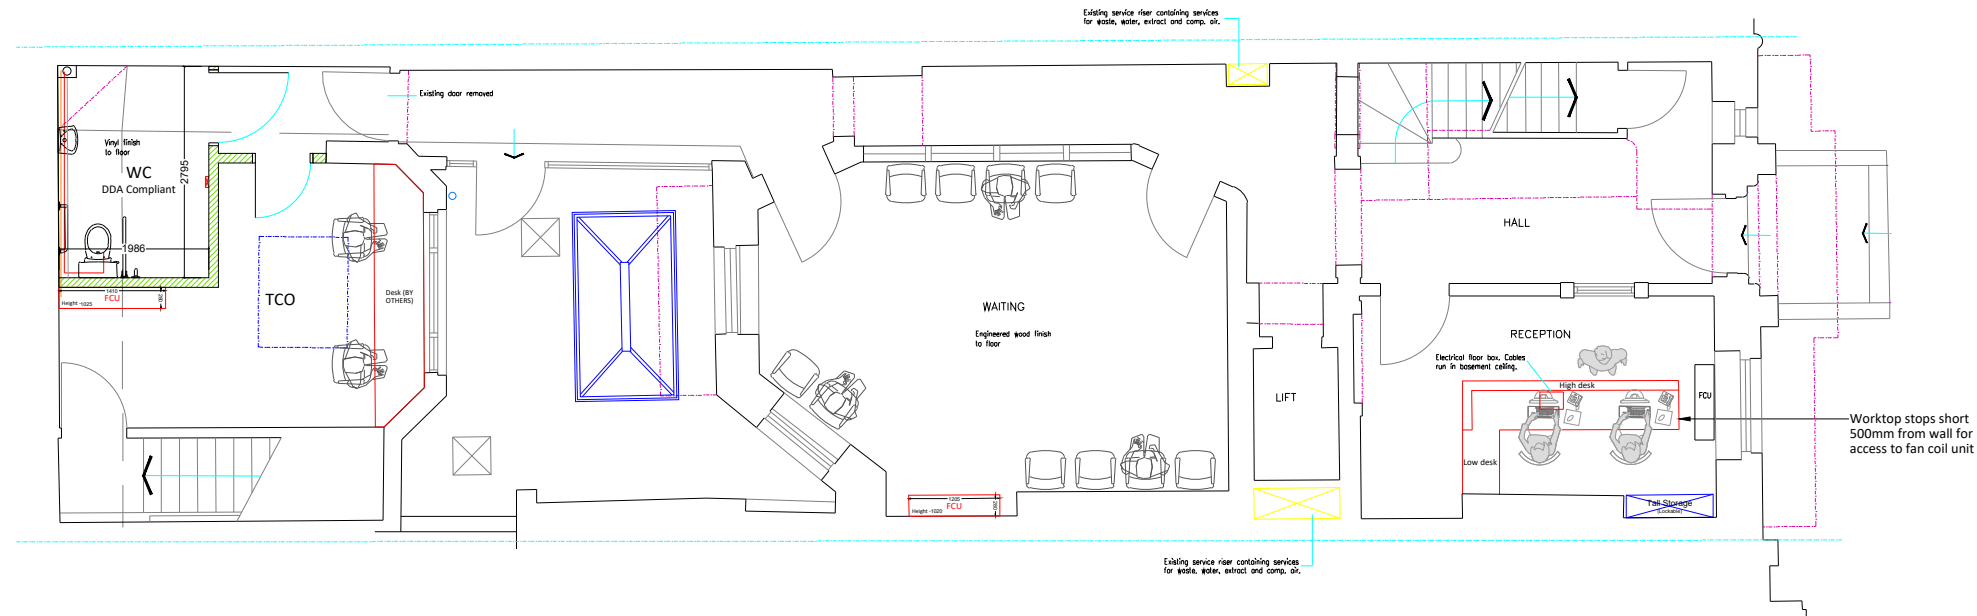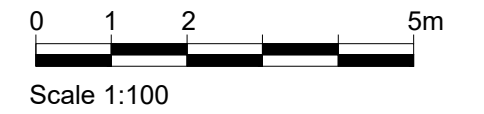

Ground Floor Layout Plan

1:100



Park Farm Lane, Nuthampstead
Herts SG8 8LZ

Tel: 01763 849990
Email: info@angliandental.co.uk

IMPORTANT NOTES

WORK TO FIGURED DIMENSIONS ONLY.
CHECK DIMENSIONS ON SITE BEFORE
COMMENCING WORK.



**ANY DISCREPANCIES SHOULD BE
REPORTED BACK TO OUR OFFICE.**

THIS DESIGN SHOULD BE APPROVED BY YOUR
INFECTION CONTROL ADVISOR PRIOR TO
COMMENCEMENT OF WORKS.

X-RAY LOCATION / RPA

Any indications given in respect of radiation
protection, the siting of x-ray equipment and / or
x-ray controls is for guidance purposes only.
It is for your appointed RPA to review the
environment in which the x-ray machine is to
operate and to ensure your compliance under
IRR99. This drawing should not be used as the
basis for any design, construction work or the
provisioning of services involving x-ray
equipment without the approval of your RPA.

CLIENT: DENTEX	TITLE: PROPOSED GA PLANS GROUND FLOOR	DRAWN BY: GH	NAME: GH	DATE: 04/10/2022
LOCATION: 74 WIMPOLE STREET		CHECKED BY: *		*
	JOB REF: 043269			
	DRAWING No: D40076-A101-GF	Rev T	DO NOT SCALE FROM THIS DRAWING.	
DRAWING SCALE: 1:100	A3	ALL DIMENSIONS ARE IN mm UNLESS OTHERWISE STATED		
		THIS DRAWING IS AN ANGLIAN DENTAL ENGINEERING A3 ORIGINAL		
		COPYRIGHT ANGLIAN DENTAL ENGINEERING ©2022		

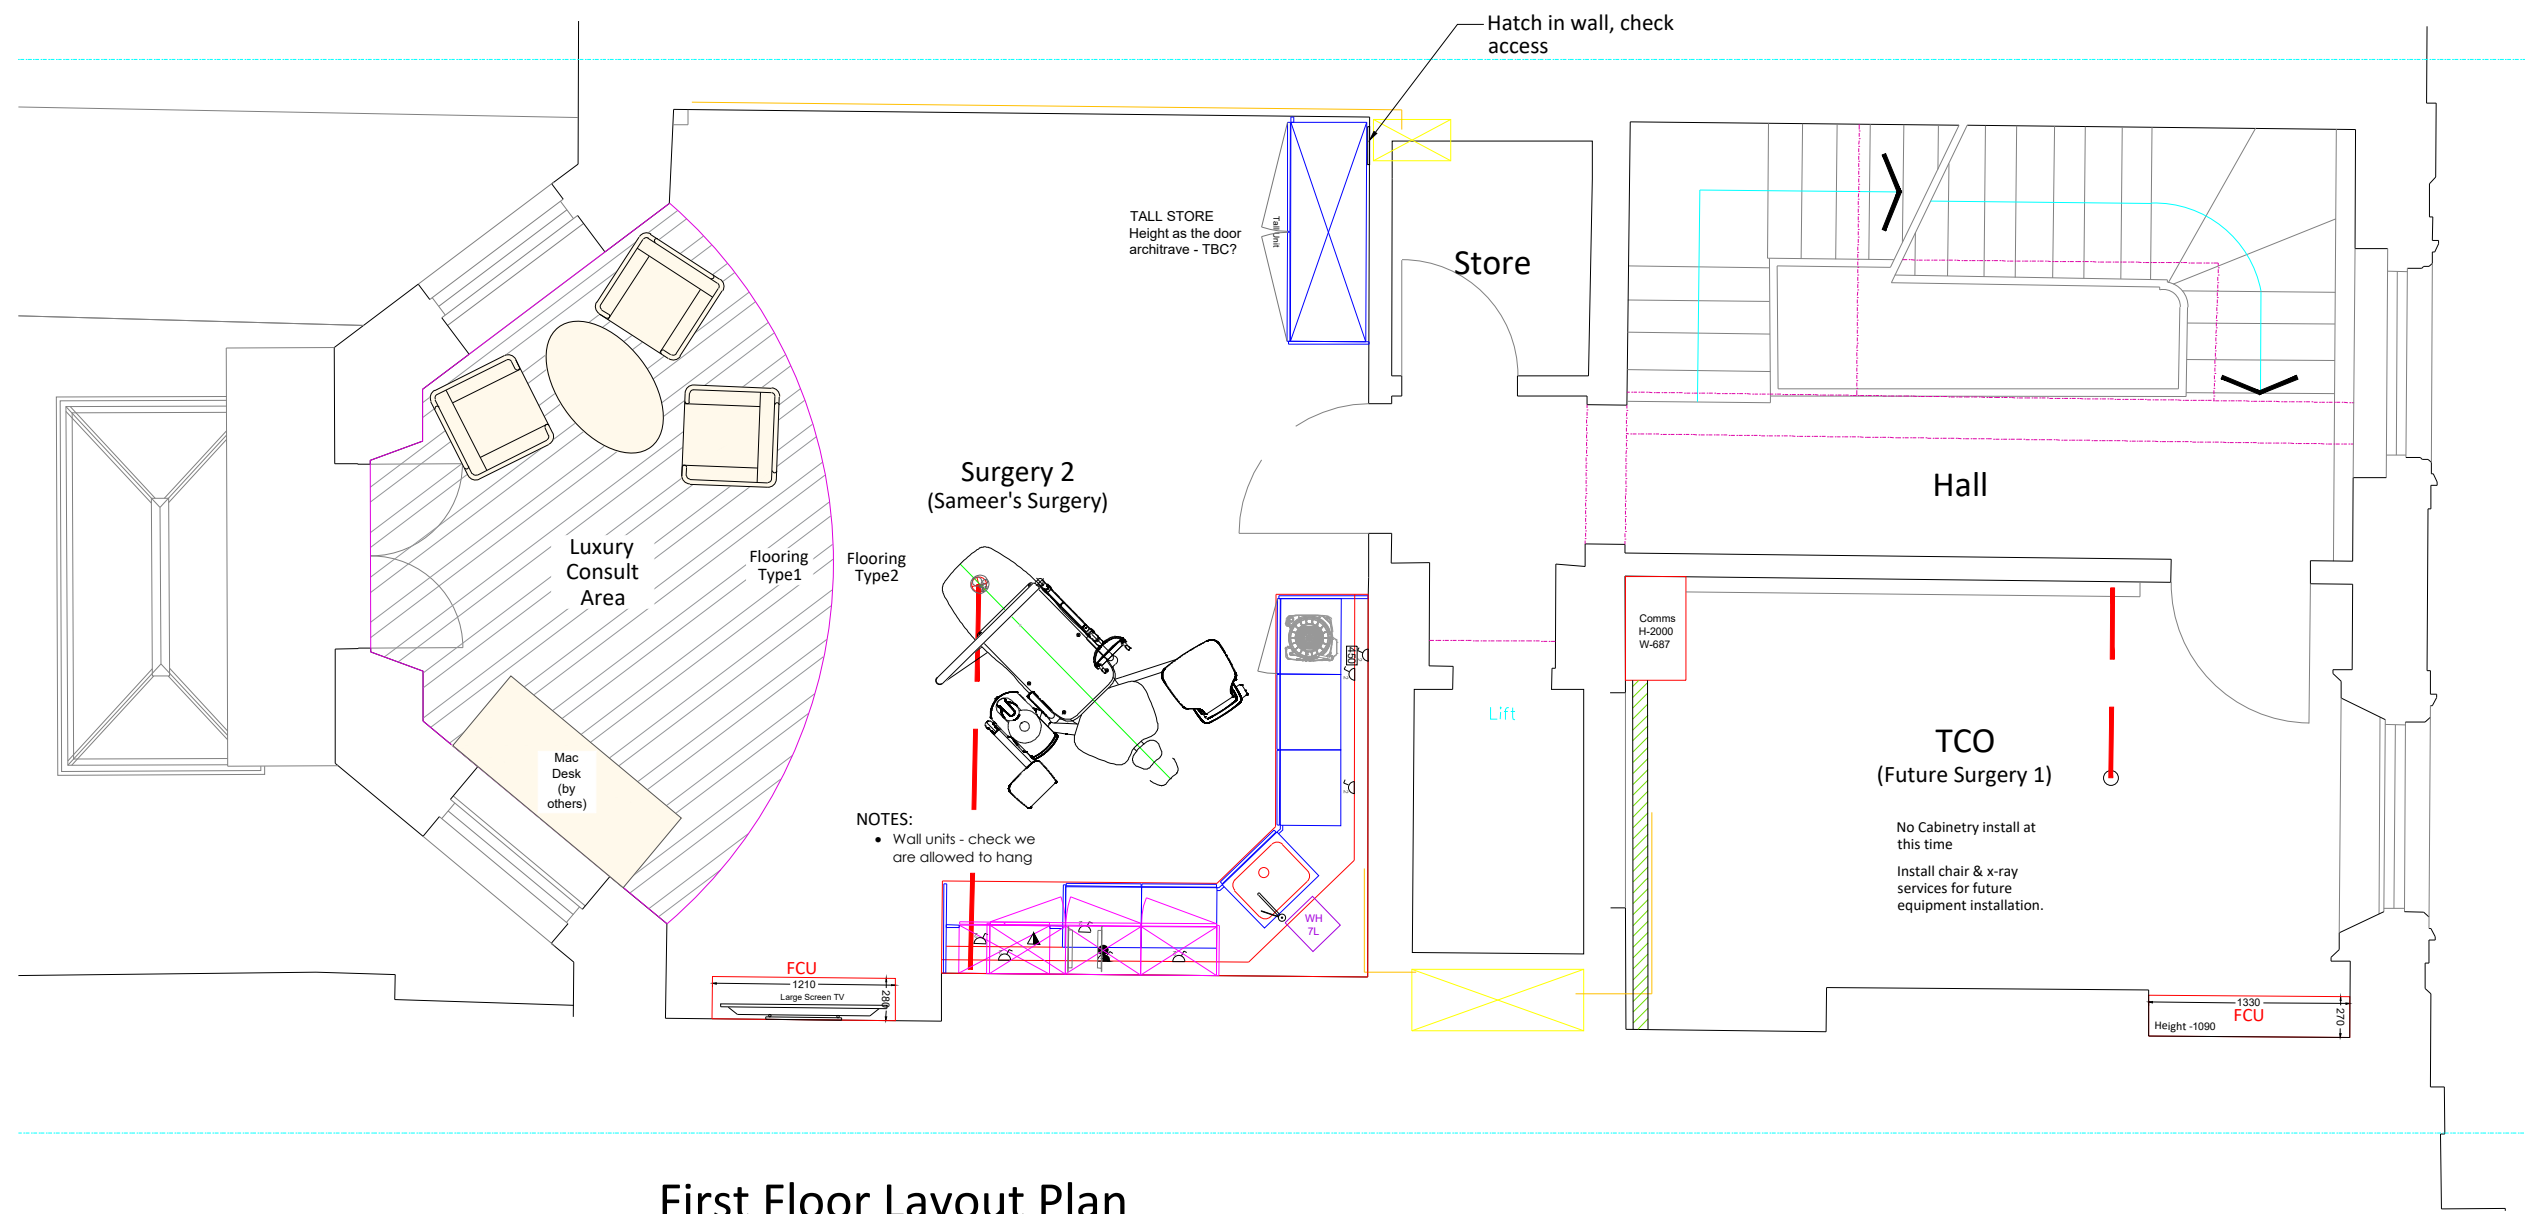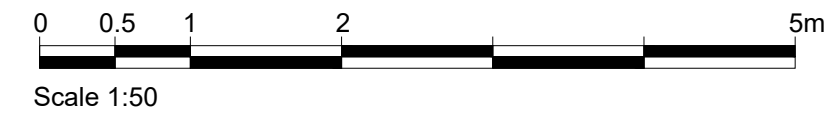

First Floor Layout Plan
1:50

SURGERIES
SERVICING
SUPPLIES

ANGLIAN DENTAL

Park Farm Lane, Nuthampstead
Herts SG8 8LZ

Tel: 01763 849990
Email: info@angliandental.co.uk

IMPORTANT NOTES

WORK TO FIGURED DIMENSIONS ONLY.
CHECK DIMENSIONS ON SITE BEFORE COMMENCING WORK.

ANY DISCREPANCIES SHOULD BE REPORTED BACK TO OUR OFFICE.

THIS DESIGN SHOULD BE APPROVED BY YOUR INFECTION CONTROL ADVISOR PRIOR TO COMMENCEMENT OF WORKS.

X-RAY LOCATION / RPA

Any indications given in respect of radiation protection, the siting of x-ray equipment and / or x-ray controls is for guidance purposes only. It is for your appointed RPA to review the environment in which the x-ray machine is to operate and to ensure your compliance under IRR99. This drawing should not be used as the basis for any design, construction work or the provisioning of services involving x-ray equipment without the approval of your RPA.

CLIENT: DENTEX

LOCATION: 74 WIMPOLE STREET

TITLE: PROPOSED GA PLANS FIRST FLOOR

JOB REF: 043269

DRAWING No: D40076-A101-FF

DRAWING SCALE: 1:50

NAME	DATE
DRAWN BY: GH	04/10/2022
CHECKED BY: *	*

Rev


T

DO NOT SCALE FROM THIS DRAWING.

ALL DIMENSIONS ARE IN mm UNLESS OTHERWISE STATED

THIS DRAWING IS AN ANGLIAN DENTAL ENGINEERING A3 ORIGINAL

COPYRIGHT ANGLIAN DENTAL ENGINEERING ©2022

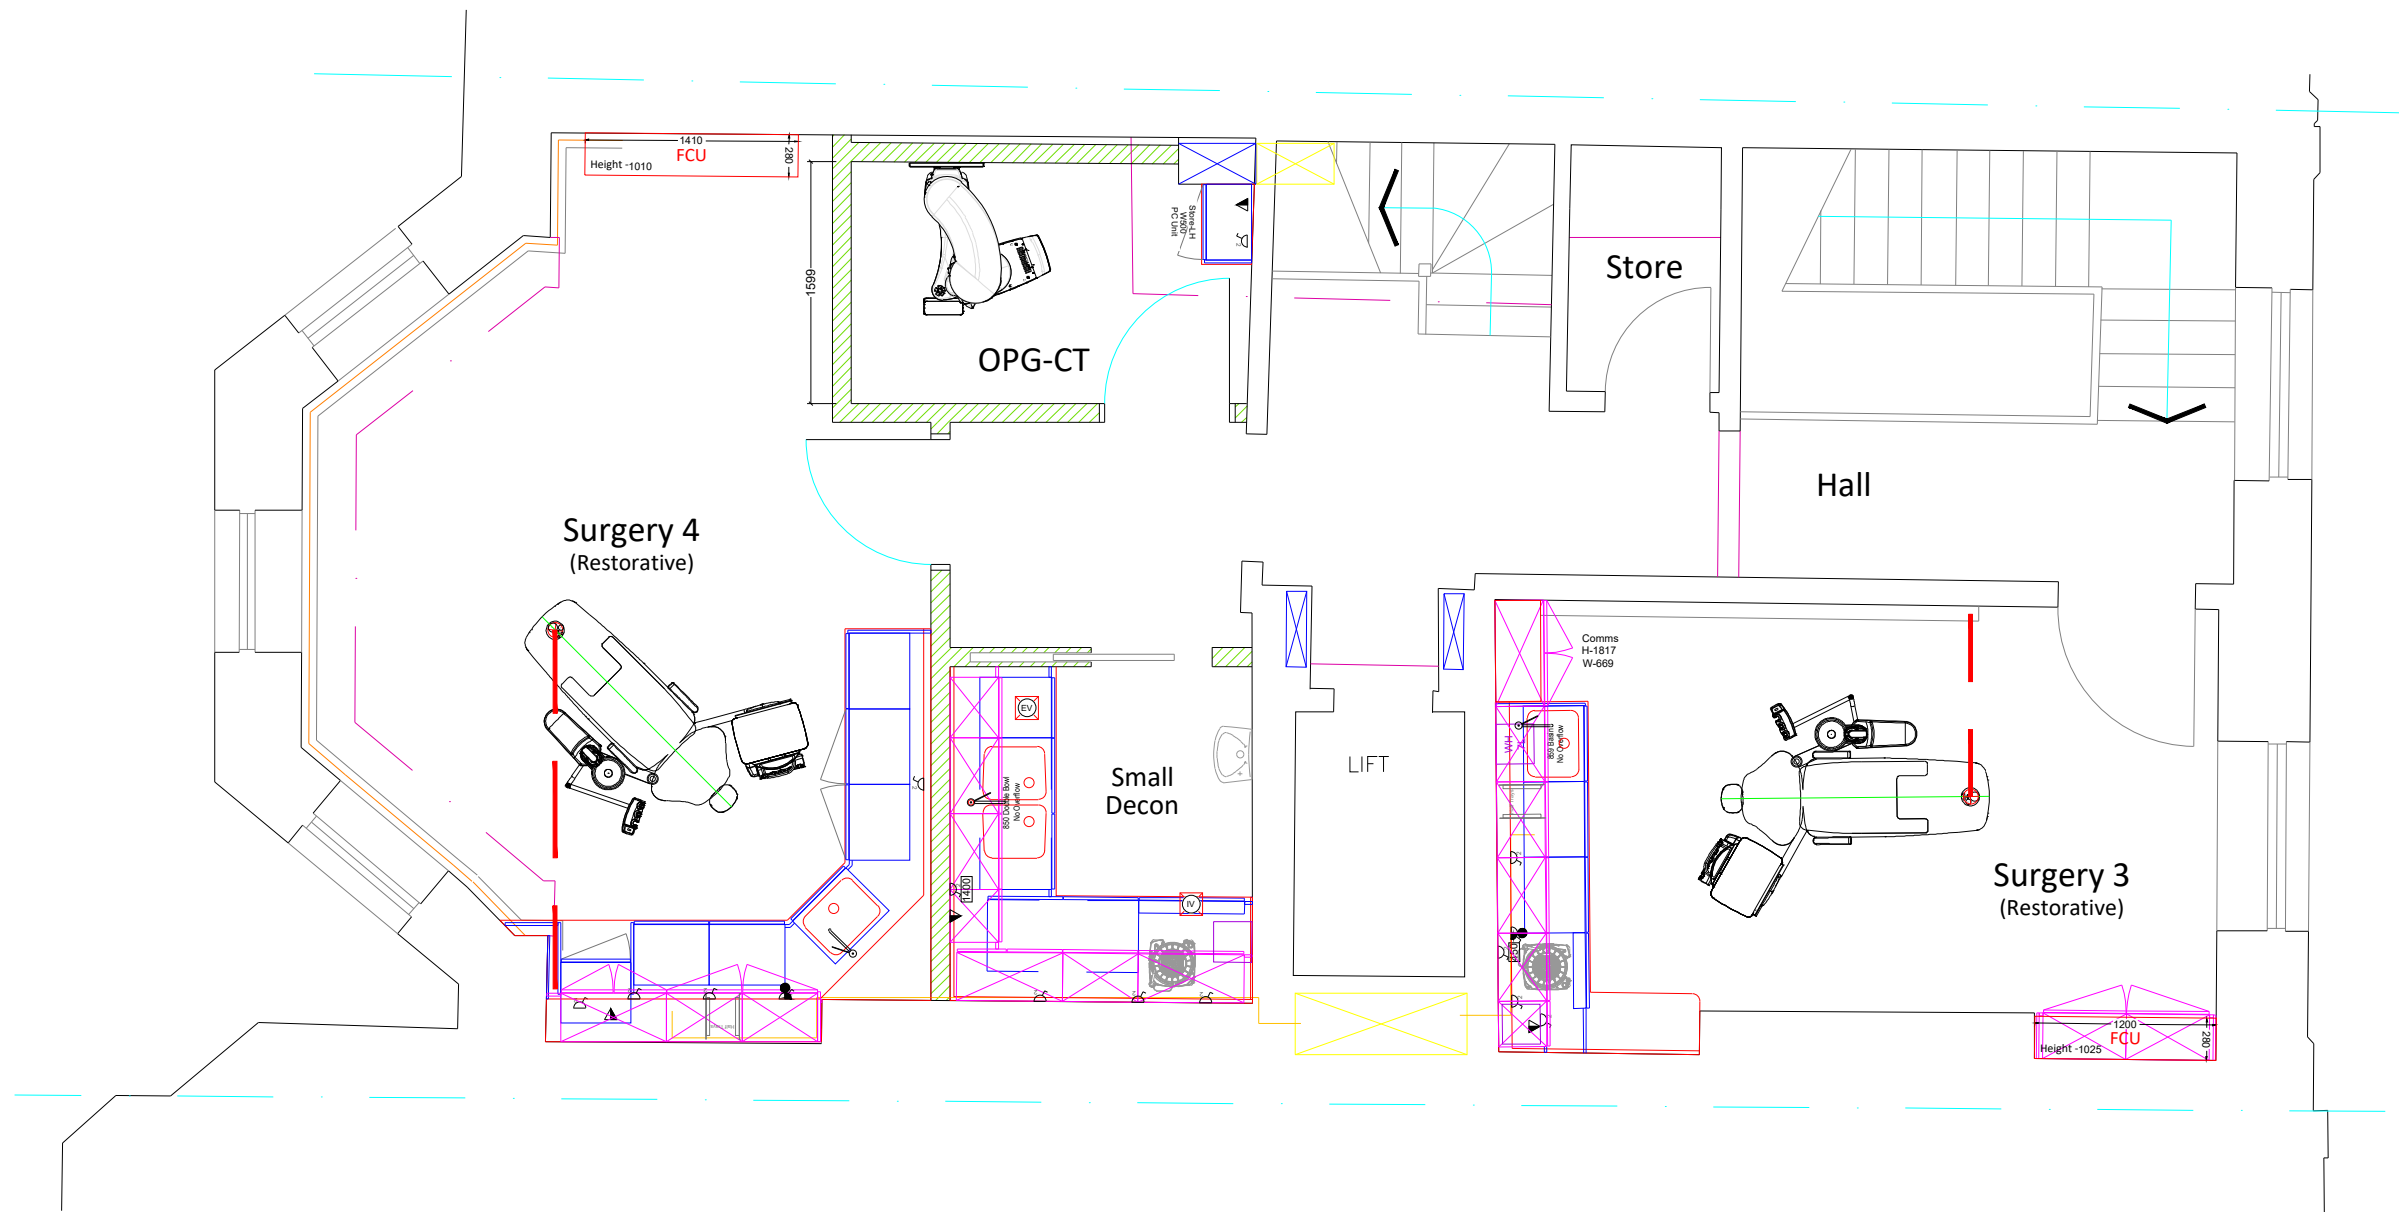

Second Floor Layout Plan

1:50



Park Farm Lane, Nuthampstead
Herts SG8 8LZ

Tel: 01763 849990
Email: info@angliandental.co.uk

IMPORTANT NOTES

WORK TO FIGURED DIMENSIONS ONLY.
CHECK DIMENSIONS ON SITE BEFORE
COMMENCING WORK.



**ANY DISCREPANCIES SHOULD BE
REPORTED BACK TO OUR OFFICE.**

THIS DESIGN SHOULD BE APPROVED BY YOUR
INFECTION CONTROL ADVISOR PRIOR TO
COMMENCEMENT OF WORKS.

X-RAY LOCATION / RPA

Any indications given in respect of radiation protection, the siting of x-ray equipment and / or x-ray controls is for guidance purposes only. It is for your appointed RPA to review the environment in which the x-ray machine is to operate and to ensure your compliance under IRR99. This drawing should not be used as the basis for any design, construction work or the provisioning of services involving x-ray equipment without the approval of your RPA.

CLIENT:	DENTEX	TITLE:	PROPOSED GA PLANS SECOND FLOOR	DRAWN BY:	GH	NAME	GH	DATE	04/10/2022
LOCATION:	74 WIMPOLE STREET	CHECKED BY:	*						*
		JOB REF:	043269						
		DRAWING No:	D40076-A101-2F	Rev	T	DO NOT SCALE FROM THIS DRAWING.			
		DRAWING SCALE:	1:50	A3	ALL DIMENSIONS ARE IN mm UNLESS OTHERWISE STATED				
					THIS DRAWING IS AN ANGLIAN DENTAL ENGINEERING A3 ORIGINAL				
					COPYRIGHT ANGLIAN DENTAL ENGINEERING ©2022				

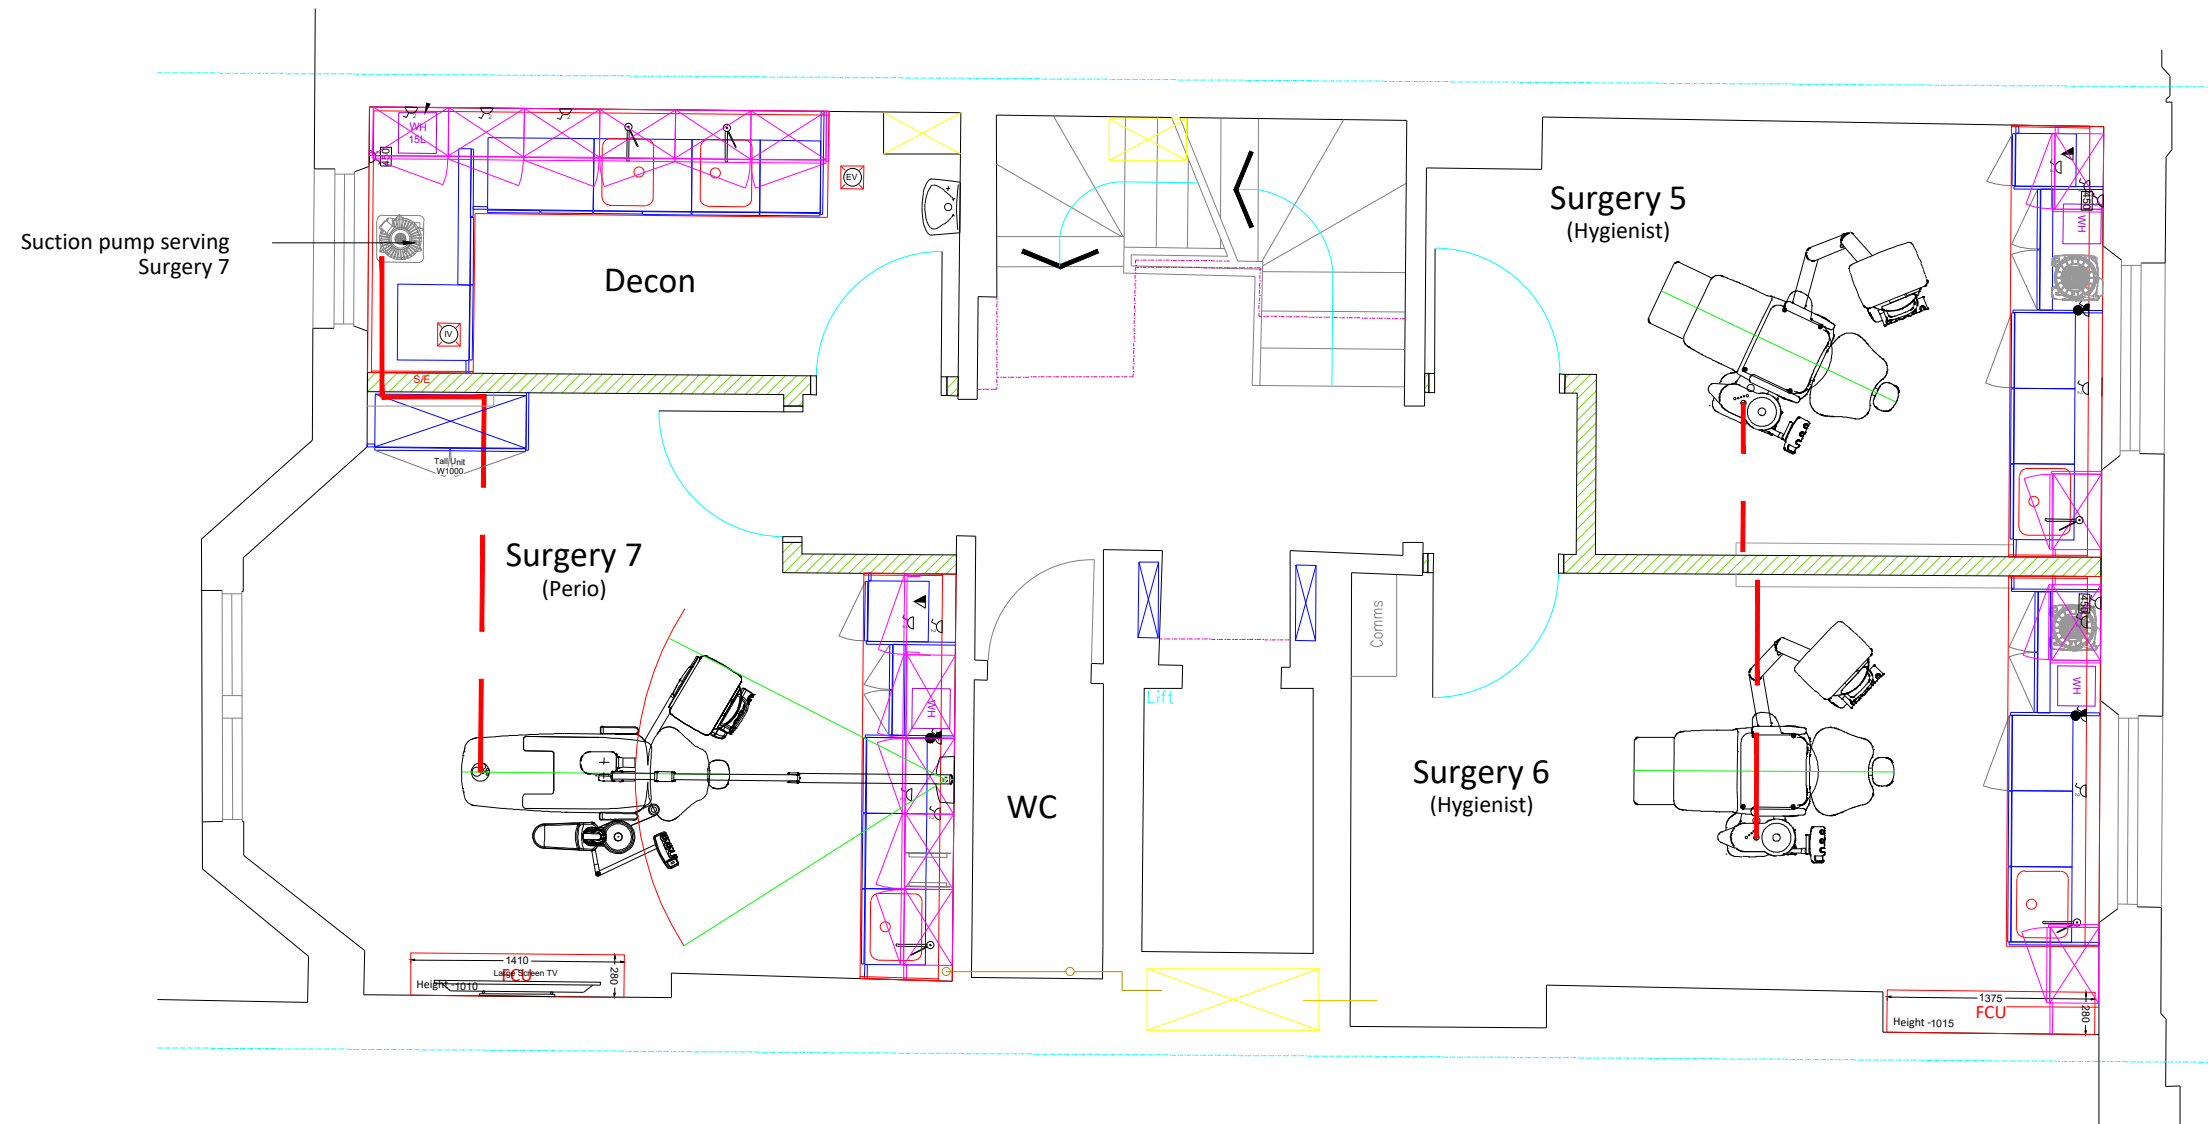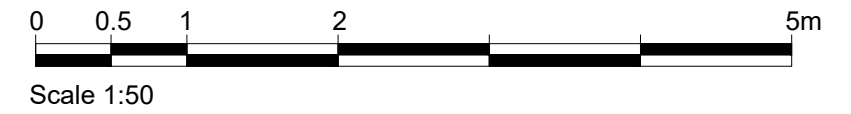

Third Floor Layout Plan
1:50



Park Farm Lane, Nuthampstead
Herts SG8 8LZ

Tel: 01763 849990
Email: info@angliandental.co.uk

IMPORTANT NOTES

WORK TO FIGURED DIMENSIONS ONLY.
CHECK DIMENSIONS ON SITE BEFORE
COMMENCING WORK.


**ANY DISCREPANCIES SHOULD BE
REPORTED BACK TO OUR OFFICE.**

THIS DESIGN SHOULD BE APPROVED BY YOUR
INFECTION CONTROL ADVISOR PRIOR TO
COMMENCEMENT OF WORKS.

X-RAY LOCATION / RPA

Any indications given in respect of radiation
protection, the siting of x-ray equipment and / or
x-ray controls is for guidance purposes only.
It is for your appointed RPA to review the
environment in which the x-ray machine is to
operate and to ensure your compliance under
IRR99. This drawing should not be used as the
basis for any design, construction work or the
provisioning of services involving x-ray
equipment without the approval of your RPA.

CLIENT: DENTEX	TITLE: PROPOSED GA PLANS THIRD FLOOR	DRAWN BY: GH	NAME: GH	DATE: 04/10/2022
LOCATION: 74 WIMPOLE STREET		CHECKED BY: *		*
	JOB REF: 043269			
	DRAWING No: D40076-A101-3F	Rev T	DO NOT SCALE FROM THIS DRAWING.	
DRAWING SCALE: 1:50	A3	ALL DIMENSIONS ARE IN mm UNLESS OTHERWISE STATED		
		THIS DRAWING IS AN ANGLIAN DENTAL ENGINEERING A3 ORIGINAL COPYRIGHT ANGLIAN DENTAL ENGINEERING ©2022		

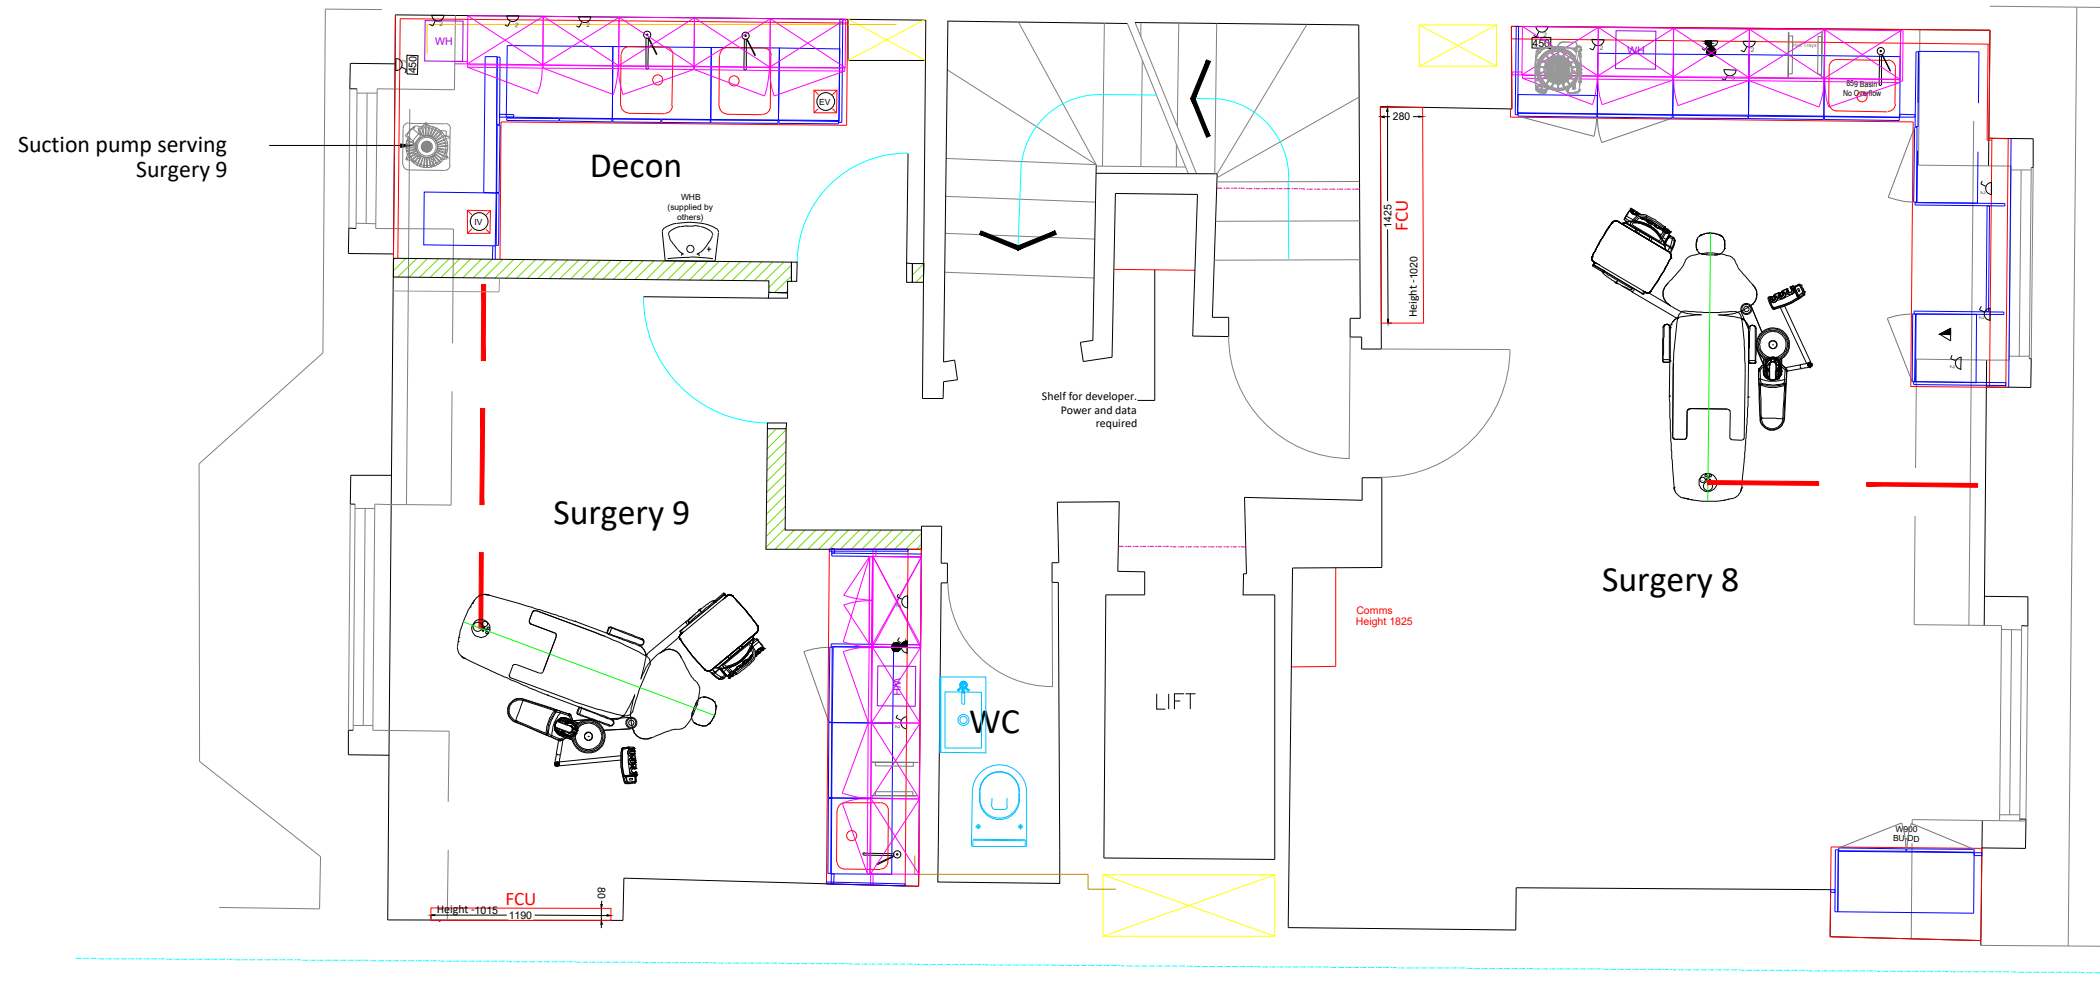

Fourth Floor Layout Plan
1:50



Park Farm Lane, Nuthampstead
Herts SG8 8LZ

Tel: 01763 849990
Email: info@angliandental.co.uk

IMPORTANT NOTES

WORK TO FIGURED DIMENSIONS ONLY.
CHECK DIMENSIONS ON SITE BEFORE
COMMENCING WORK.



**ANY DISCREPANCIES SHOULD BE
REPORTED BACK TO OUR OFFICE.**

THIS DESIGN SHOULD BE APPROVED BY YOUR
INFECTION CONTROL ADVISOR PRIOR TO
COMMENCEMENT OF WORKS.

X-RAY LOCATION / RPA

Any indications given in respect of radiation protection, the siting of x-ray equipment and / or x-ray controls is for guidance purposes only. It is for your appointed RPA to review the environment in which the x-ray machine is to operate and to ensure your compliance under IRR99. This drawing should not be used as the basis for any design, construction work or the provisioning of services involving x-ray equipment without the approval of your RPA.

CLIENT: DENTEX	TITLE: PROPOSED GA PLANS FOURTH FLOOR	DRAWN BY: GH	NAME: GH	DATE: 04/10/2022
LOCATION: 74 WIMPOLE STREET		CHECKED BY: *		
	JOB REF: 043269			
	DRAWING No: D40076-A101-4F	Rev T	DO NOT SCALE FROM THIS DRAWING.	
DRAWING SCALE: 1:50	A3	ALL DIMENSIONS ARE IN mm UNLESS OTHERWISE STATED		
		THIS DRAWING IS AN ANGLIAN DENTAL ENGINEERING A3 ORIGINAL		
		COPYRIGHT ANGLIAN DENTAL ENGINEERING ©2022		

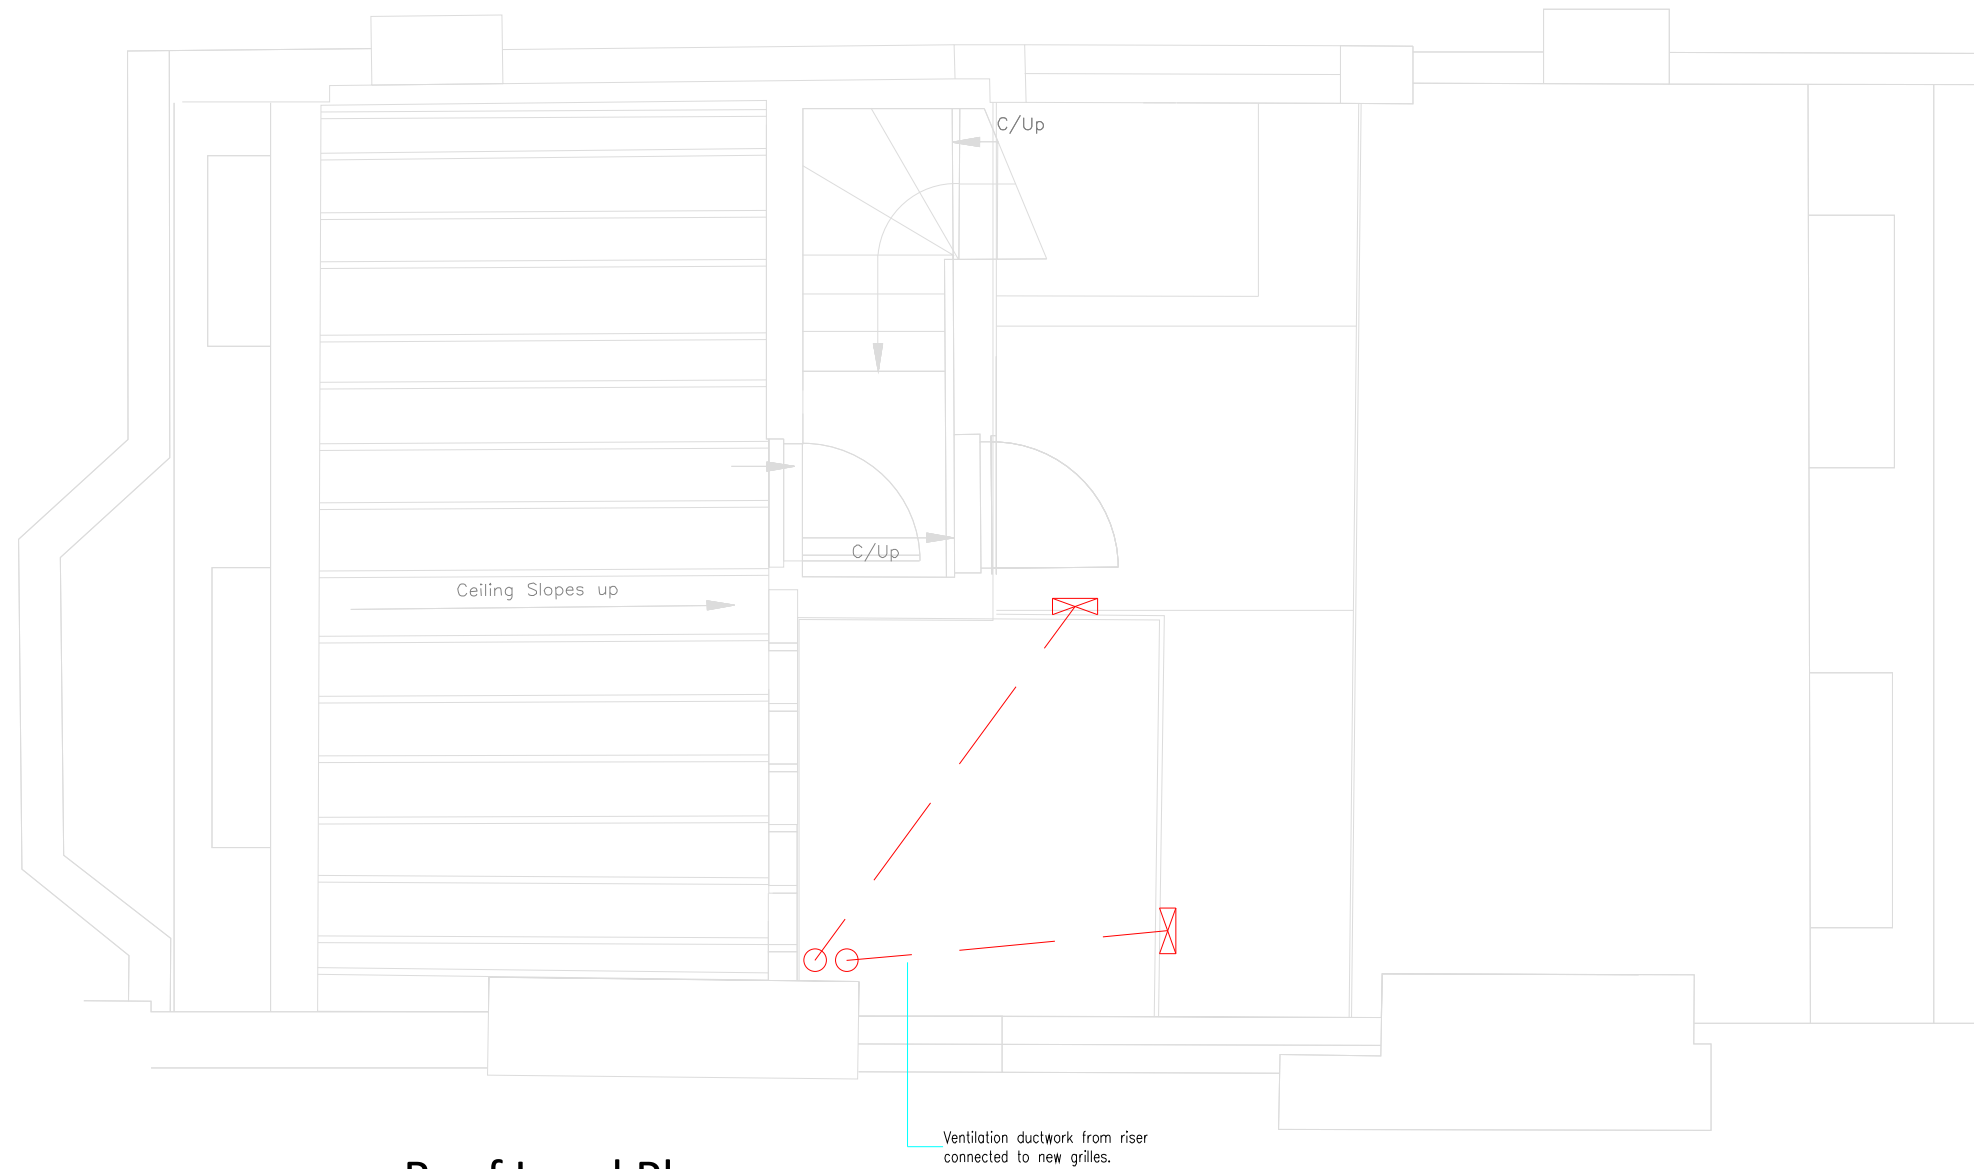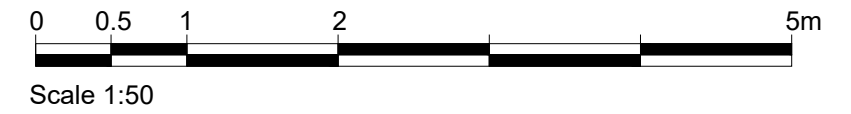

Roof Level Plan

1:50



Park Farm Lane, Nuthampstead
Herts SG8 8LZ

Tel: 01763 849990
Email: info@angliandental.co.uk

IMPORTANT NOTES

WORK TO FIGURED DIMENSIONS ONLY.
CHECK DIMENSIONS ON SITE BEFORE
COMMENCING WORK.

**ANY DISCREPANCIES SHOULD BE
REPORTED BACK TO OUR OFFICE.**

THIS DESIGN SHOULD BE APPROVED BY YOUR
INFECTION CONTROL ADVISOR PRIOR TO
COMMENCEMENT OF WORKS.

X-RAY LOCATION / RPA

Any indications given in respect of radiation protection, the siting of x-ray equipment and / or x-ray controls is for guidance purposes only. It is for your appointed RPA to review the environment in which the x-ray machine is to operate and to ensure your compliance under IRR99. This drawing should not be used as the basis for any design, construction work or the provisioning of services involving x-ray equipment without the approval of your RPA.

CLIENT: DENTEX	TITLE: PROPOSED GA PLANS ROOF LEVEL	DRAWN BY: GH	NAME: GH	DATE: 04/10/2022
LOCATION: 74 WIMPOLE STREET		CHECKED BY: *		*
	JOB REF: 043269			
	Rev	DO NOT SCALE FROM THIS DRAWING.		
	DRAWING No: D40076-A101-RL	T	ALL DIMENSIONS ARE IN mm UNLESS OTHERWISE STATED	
	DRAWING SCALE: 1:50	A3	THIS DRAWING IS AN ANGLIAN DENTAL ENGINEERING A3 ORIGINAL	
			COPYRIGHT ANGLIAN DENTAL ENGINEERING ©2022	