

**SURGERIES**  
**SERVICING**  
**SUPPLIES**

**ANGLIAN DENTAL**

Park Farm Lane, Nuthampstead  
Herts SG8 8LZ

Tel: 01763 849990  
Email: info@angliandental.co.uk

**IMPORTANT NOTES**

WORK TO FIGURED DIMENSIONS ONLY.  
CHECK DIMENSIONS ON SITE BEFORE COMMENCING WORK.


**ANY DISCREPANCIES SHOULD BE REPORTED BACK TO OUR OFFICE.**

THIS DESIGN SHOULD BE APPROVED BY YOUR INFECTION CONTROL ADVISOR PRIOR TO COMMENCEMENT OF WORKS.

**X-RAY LOCATION / RPA**

Any indications given in respect of radiation protection, the siting of x-ray equipment and / or x-ray controls is for guidance purposes only. It is for your appointed RPA to review the environment in which the x-ray machine is to operate and to ensure your compliance under IRR99. This drawing should not be used as the basis for any design, construction work or the provisioning of services involving x-ray equipment without the approval of your RPA.

<b>CLIENT:</b> PATEL R	<b>JOB:</b> RECEPTION DESK	<b>DRAWN BY:</b> GH	<b>NAME:</b> GH	<b>DATE:</b> 20/04/2023
<b>LOCATION:</b> HATFIELD AL10 8HZ	<b>TITLE:</b> BASIC DIMENSIONS	<b>CHECKED BY:</b> *		
	<b>JOB REF:</b> JOB REFERENCE			
	<b>Rev</b>	DO NOT SCALE FROM THIS DRAWING.		
<b>DRAWING No:</b> D40108-RD-300	-	ALL DIMENSIONS ARE IN mm UNLESS OTHERWISE STATED		
<b>DRAWING SCALE:</b> AS SHOWN	<b>A3</b>	THIS DRAWING IS AN ANGLIAN DENTAL ENGINEERING A3 ORIGINAL		
		COPYRIGHT ANGLIAN DENTAL ENGINEERING ©2023		

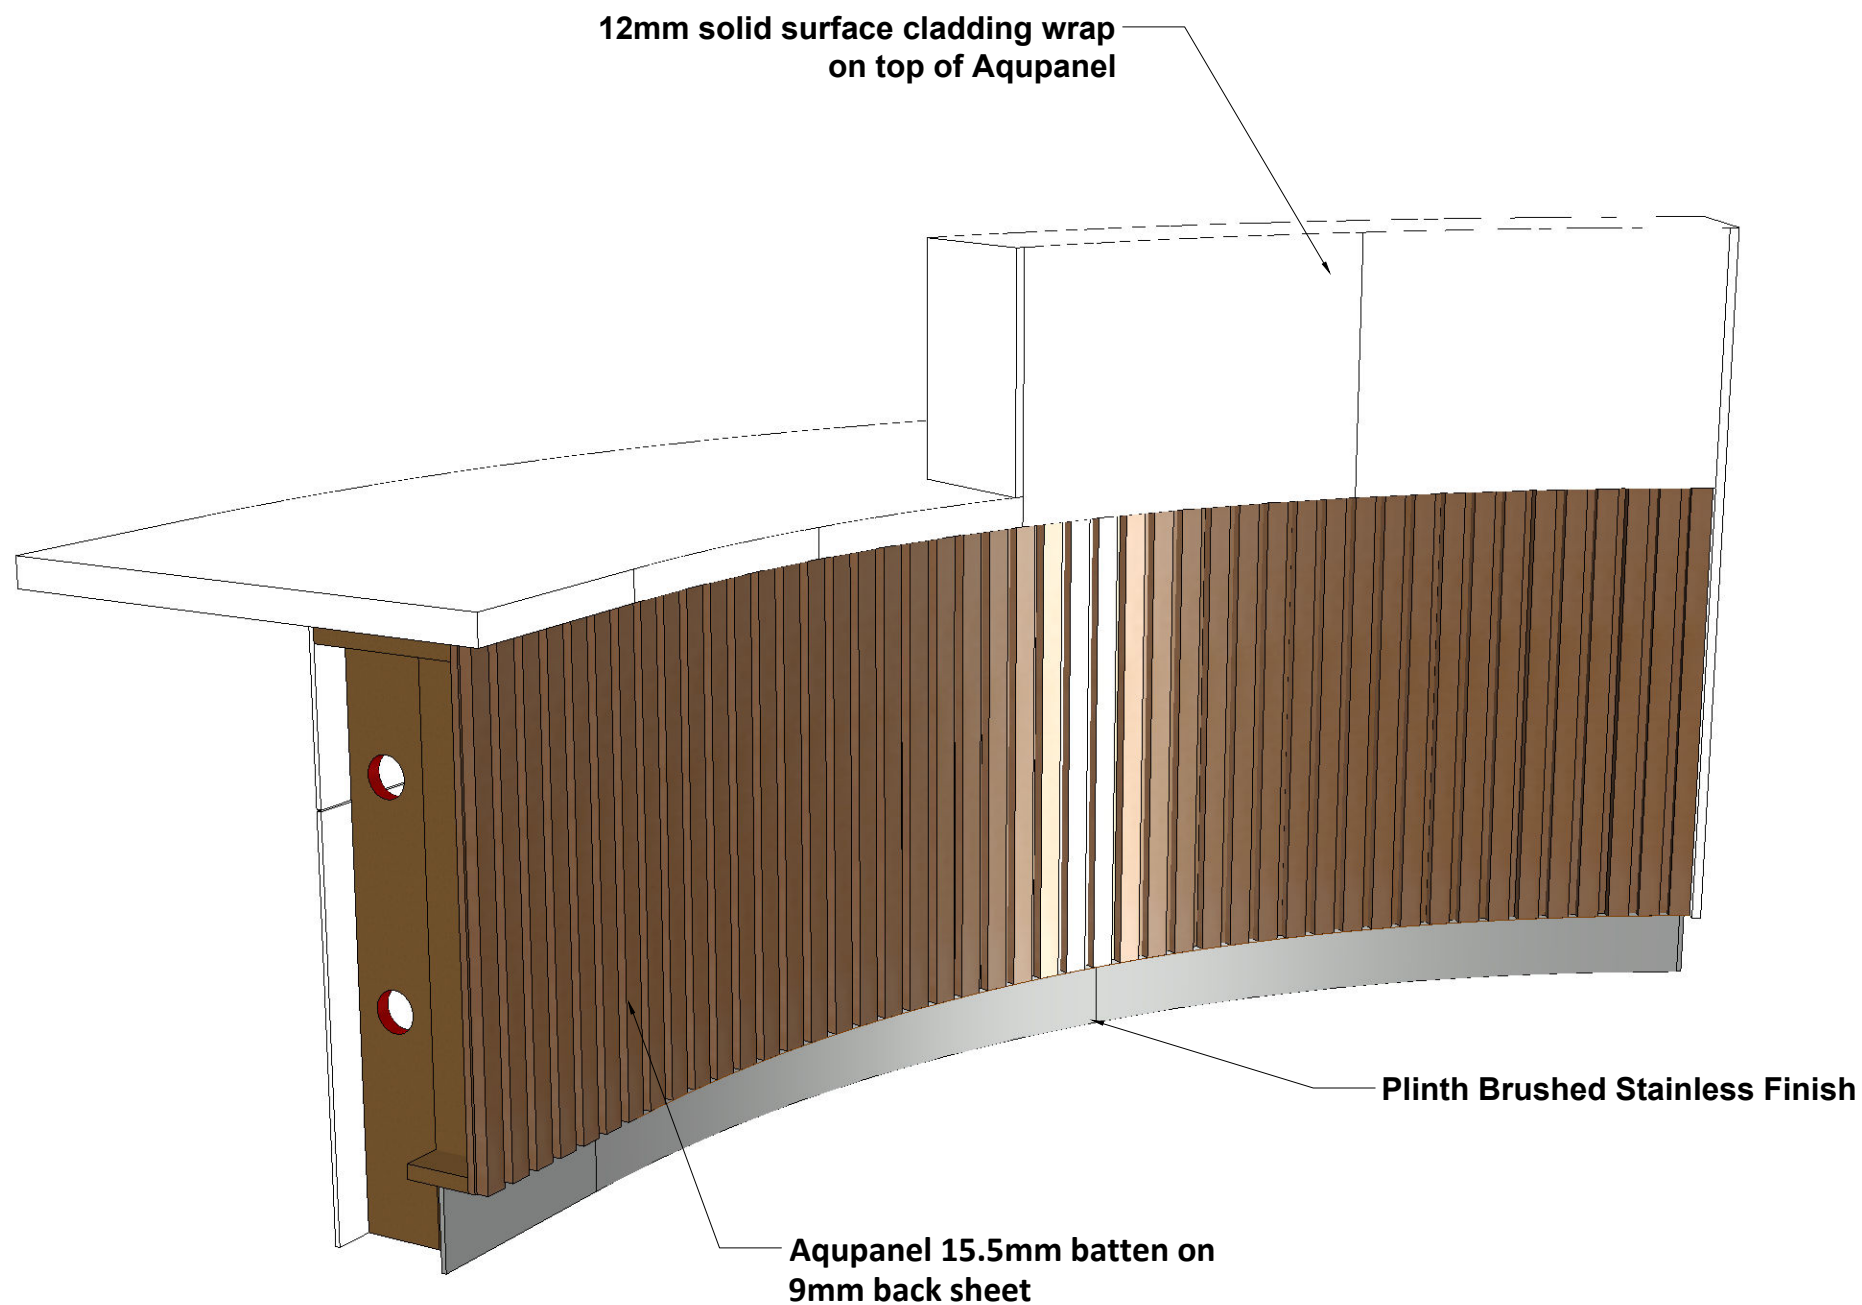

**IMPORTANT NOTES**

WORK TO FIGURED DIMENSIONS ONLY.  
CHECK DIMENSIONS ON SITE BEFORE COMMENCING WORK.

**ANY DISCREPANCIES SHOULD BE REPORTED BACK TO OUR OFFICE.**

**X-RAY LOCATION / RPA**

Any indications given in respect of radiation protection, the siting of x-ray equipment and / or x-ray controls is for guidance purposes only. It is for your appointed RPA to review the environment in which the x-ray machine is to operate and to ensure your compliance under IRR99. This drawing should not be used as the basis for any design, construction work or the provisioning of services involving x-ray equipment without the approval of your RPA.

THIS DESIGN SHOULD BE APPROVED BY YOUR INFECTION CONTROL ADVISOR PRIOR TO COMMENCEMENT OF WORKS.



Park Farm Lane, Nuthampstead  
Herts SG8 8LZ

**Tel:** 01763 849990

**Email:** info@angliandental.co.uk

**CLIENT:** PATEL R

**LOCATION:** HATFIELD  
AL10 8HZ

**JOB:** RECEPTION DESK

**ROOM:** 3D VIEW

**JOB REF:**

	Rev
<b>DRAWING No:</b> D40108-RD-300	-

**DRAWING SCALE:** N.T.S      **A3**


	NAME	DATE
<b>DRAWN BY:</b>	GH	20/04/2023
<b>CHECKED BY:</b>	*	*

DO NOT SCALE FROM THIS DRAWING.

ALL DIMENSIONS ARE IN mm UNLESS OTHERWISE STATED

THIS DRAWING IS AN ANGLIAN DENTAL ENGINEERING A3 ORIGINAL

COPYRIGHT ANGLIAN DENTAL ENGINEERING ©2023

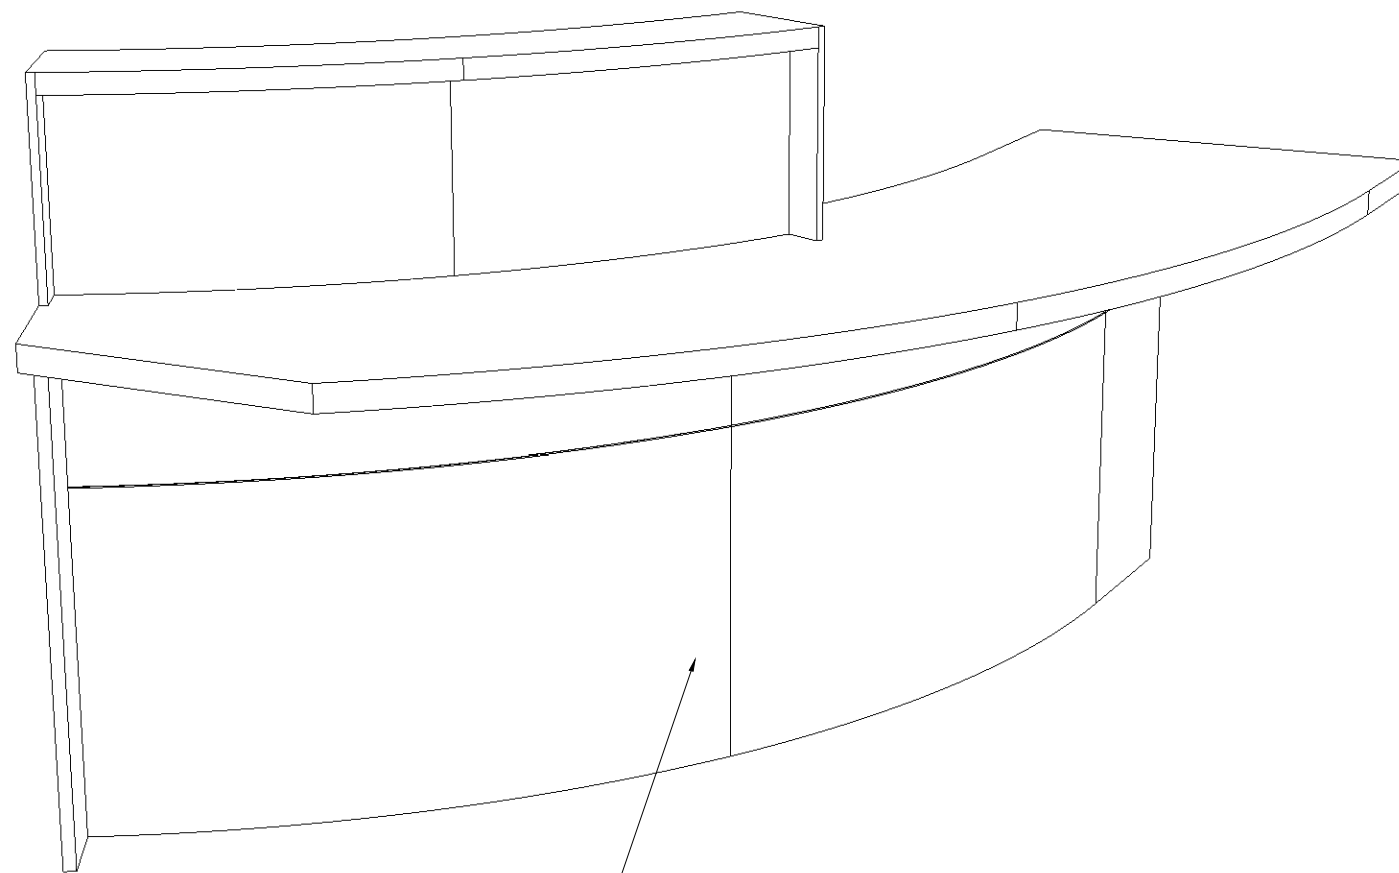

Laminated white

**IMPORTANT NOTES**

WORK TO FIGURED DIMENSIONS ONLY.  
CHECK DIMENSIONS ON SITE BEFORE COMMENCING WORK.

**ANY DISCREPANCIES SHOULD BE REPORTED BACK TO OUR OFFICE.**

**X-RAY LOCATION / RPA**

Any indications given in respect of radiation protection, the siting of x-ray equipment and / or x-ray controls is for guidance purposes only. It is for your appointed RPA to review the environment in which the x-ray machine is to operate and to ensure your compliance under IRR99. This drawing should not be used as the basis for any design, construction work or the provisioning of services involving x-ray equipment without the approval of your RPA.

THIS DESIGN SHOULD BE APPROVED BY YOUR INFECTION CONTROL ADVISOR PRIOR TO COMMENCEMENT OF WORKS.



Park Farm Lane, Nuthampstead  
Herts SG8 8LZ

**Tel:** 01763 849990  
**Email:** info@angliandental.co.uk

**CLIENT:** PATEL R

**LOCATION:** HATFIELD  
-  
AL10 8HZ

**JOB:** RECEPTION DESK

**ROOM:** 3D VIEW

**JOB REF:**

	Rev
<b>DRAWING No:</b> D40108-RD-300	-

**DRAWING SCALE:** N.T.S      **A3**

	NAME	DATE
<b>DRAWN BY:</b>	GH	20/04/2023
<b>CHECKED BY:</b>	*	*

DO NOT SCALE FROM THIS DRAWING.

ALL DIMENSIONS ARE IN mm UNLESS OTHERWISE STATED

THIS DRAWING IS AN ANGLIAN DENTAL ENGINEERING A3 ORIGINAL

COPYRIGHT ANGLIAN DENTAL ENGINEERING ©2023