


Park Farm Lane, Nuthampstead
Herts SG8 8LZ

Tel: 01763 849990
Email: info@angliandental.co.uk



IMPORTANT NOTES
 WORK TO FIGURED DIMENSIONS ONLY.
 CHECK DIMENSIONS ON SITE BEFORE COMMENCING WORK.
ANY DISCREPANCIES SHOULD BE REPORTED BACK TO OUR OFFICE.
 THIS DESIGN SHOULD BE APPROVED BY YOUR INFECTION CONTROL ADVISOR PRIOR TO COMMENCEMENT OF WORKS.

X-RAY LOCATION / RPA
 Any indications given in respect of radiation protection, the siting of x-ray equipment and / or x-ray controls is for guidance purposes only. It is for your appointed RPA to review the environment in which the x-ray machine is to operate and to ensure your compliance under IRR99. This drawing should not be used as the basis for any design, construction work or the provisioning of services involving x-ray equipment without the approval of your RPA.

CLIENT:	DR SARA KHAN	TITLE:	FIT-OUT GA PLAN	NAME	DATE
LOCATION:	CHISWICK DENTAL CARE OLD TIMBER COURT, ACTON LANE, CHISWICK W4 5JQ			DRAWN BY:	GH
				CHECKED BY:	*
		JOB REF:	040292		
		DRAWING No:	D40221	Rev	G
		DRAWING SCALE:	1:75	A3	
				DO NOT SCALE FROM THIS DRAWING.	
				ALL DIMENSIONS ARE IN mm UNLESS OTHERWISE STATED	
				THIS DRAWING IS AN ANGLIAN DENTAL ENGINEERING A3 ORIGINAL	
				COPYRIGHT ANGLIAN DENTAL ENGINEERING ©2022	

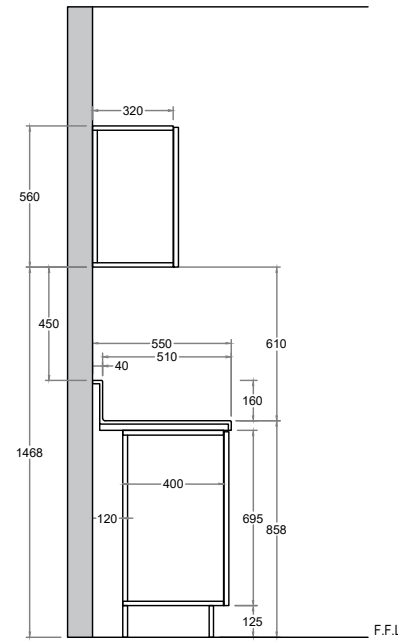

Cabinetry Section

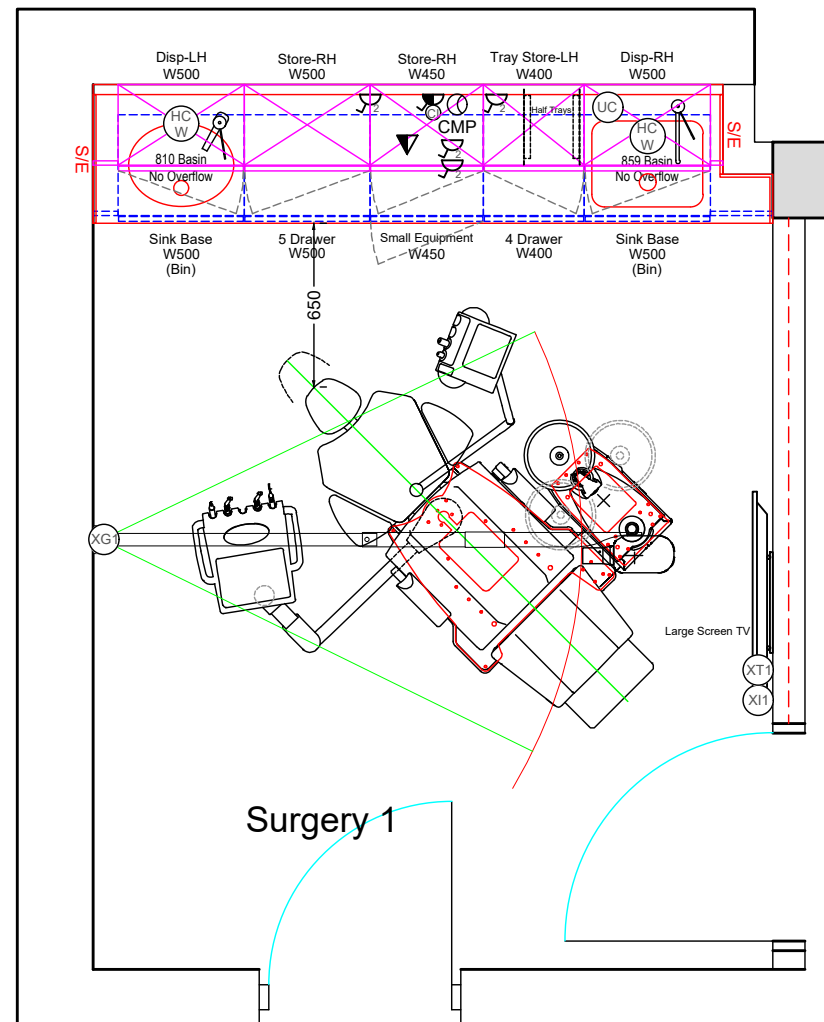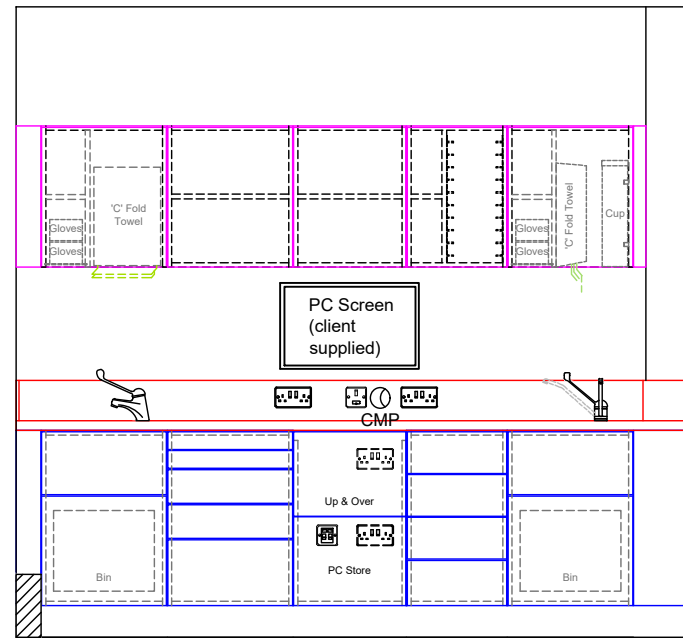

Equipment

- Fedesa kneebreak chair (relocated)
- (XG1) Satelec x-mind x-ray (relocated)
- (XT1) (relocated)
- (XI1) (relocated)

IMPORTANT NOTES

WORK TO FIGURED DIMENSIONS ONLY.
CHECK DIMENSIONS ON SITE BEFORE COMMENCING WORK.
ANY DISCREPANCIES SHOULD BE REPORTED BACK TO OUR OFFICE.

X-RAY LOCATION / RPA

Any indications given in respect of radiation protection, the siting of x-ray equipment and / or x-ray controls is for guidance purposes only. It is for your appointed RPA to review the environment in which the x-ray machine is to operate and to ensure your compliance under IRR99. This drawing should not be used as the basis for any design, construction work or the provisioning of services involving x-ray equipment without the approval of your RPA.

THIS DESIGN SHOULD BE APPROVED BY YOUR INFECTION CONTROL ADVISOR PRIOR TO COMMENCEMENT OF WORKS.



Park Farm Lane, Nuthampstead
Herts SG8 8LZ

Tel: 01763 849990
Email: info@angliandental.co.uk

CLIENT: DR SARA KHAN

LOCATION: CHISWICK DENTAL CARE
OLD TIMBER COURT, ACTON
LANE, CHISWICK
W4 5JQ

JOB: FIT-OUT

ROOM: SURGERY 1

JOB REF: 040292

DRAWING No: D40221	Rev G
--------------------	-----------------

DRAWING SCALE: 1:30	A3
---------------------	-----------


	NAME	DATE
DRAWN BY:	GH	06/02/2023
CHECKED BY:	*	*

DO NOT SCALE FROM THIS DRAWING.



ALL DIMENSIONS ARE IN mm UNLESS OTHERWISE STATED

THIS DRAWING IS AN ANGLIAN DENTAL ENGINEERING A3 ORIGINAL

COPYRIGHT ANGLIAN DENTAL ENGINEERING ©2023

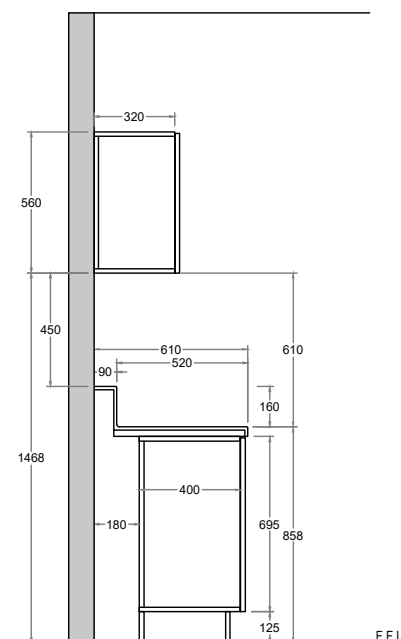

Cabinetry Section

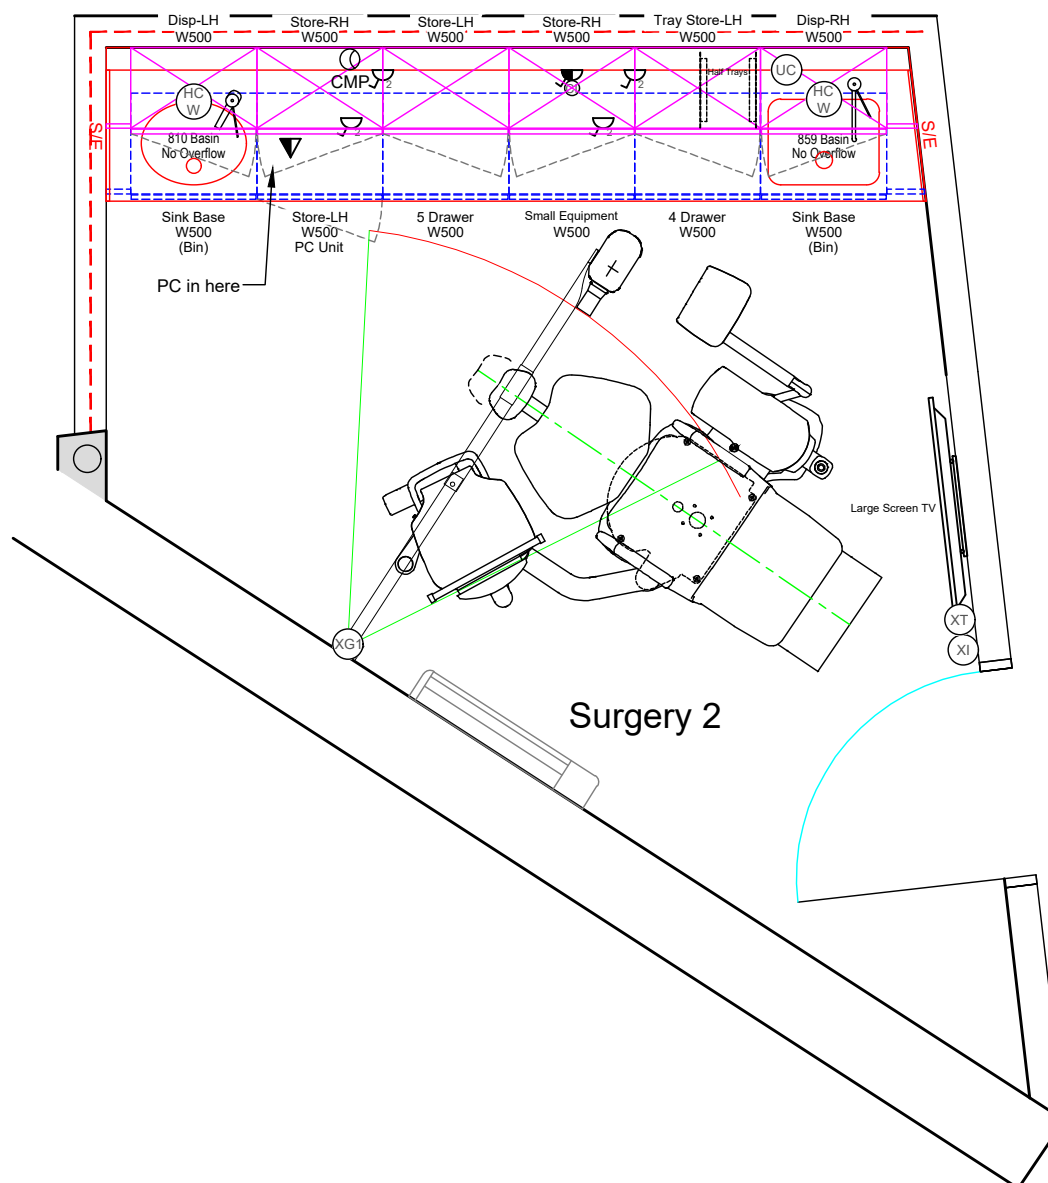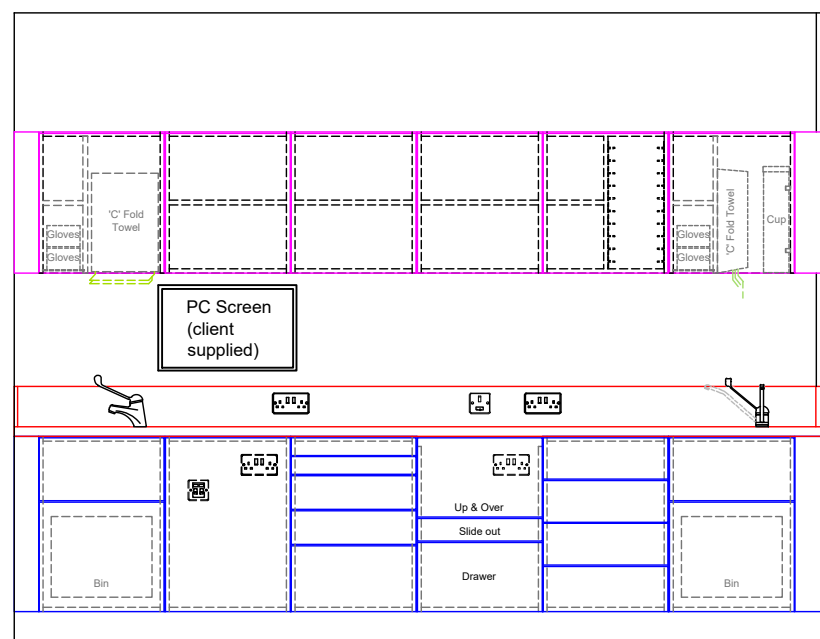

Equipment

- New Belmont Eurus S6
- New Belmont touch x-ray
- New XI & XT

IMPORTANT NOTES
 WORK TO FIGURED DIMENSIONS ONLY.
 CHECK DIMENSIONS ON SITE BEFORE COMMENCING WORK.
ANY DISCREPANCIES SHOULD BE REPORTED BACK TO OUR OFFICE.

X-RAY LOCATION / RPA
 Any indications given in respect of radiation protection, the siting of x-ray equipment and / or x-ray controls is for guidance purposes only. It is for your appointed RPA to review the environment in which the x-ray machine is to operate and to ensure your compliance under IRR99. This drawing should not be used as the basis for any design, construction work or the provisioning of services involving x-ray equipment without the approval of your RPA.

THIS DESIGN SHOULD BE APPROVED BY YOUR INFECTION CONTROL ADVISOR PRIOR TO COMMENCEMENT OF WORKS.



Park Farm Lane, Nuthampstead
 Herts SG8 8LZ

Tel: 01763 849990
 Email: info@angliandental.co.uk

CLIENT: DR SARA KHAN

LOCATION: CHISWICK DENTAL CARE
 OLD TIMBER COURT, ACTON
 LANE, CHISWICK
 W4 5JQ

JOB: FIT-OUT

ROOM: SURGERY 2

JOB REF: 040292

DRAWING No: D40221

Rev

G

DRAWING SCALE: 1:30

A3


	NAME	DATE
DRAWN BY:	GH	06/02/2023
CHECKED BY:	*	*

DO NOT SCALE FROM THIS DRAWING.

ALL DIMENSIONS ARE IN mm UNLESS OTHERWISE STATED



THIS DRAWING IS AN ANGLIAN DENTAL ENGINEERING A3 ORIGINAL

COPYRIGHT ANGLIAN DENTAL ENGINEERING ©2023

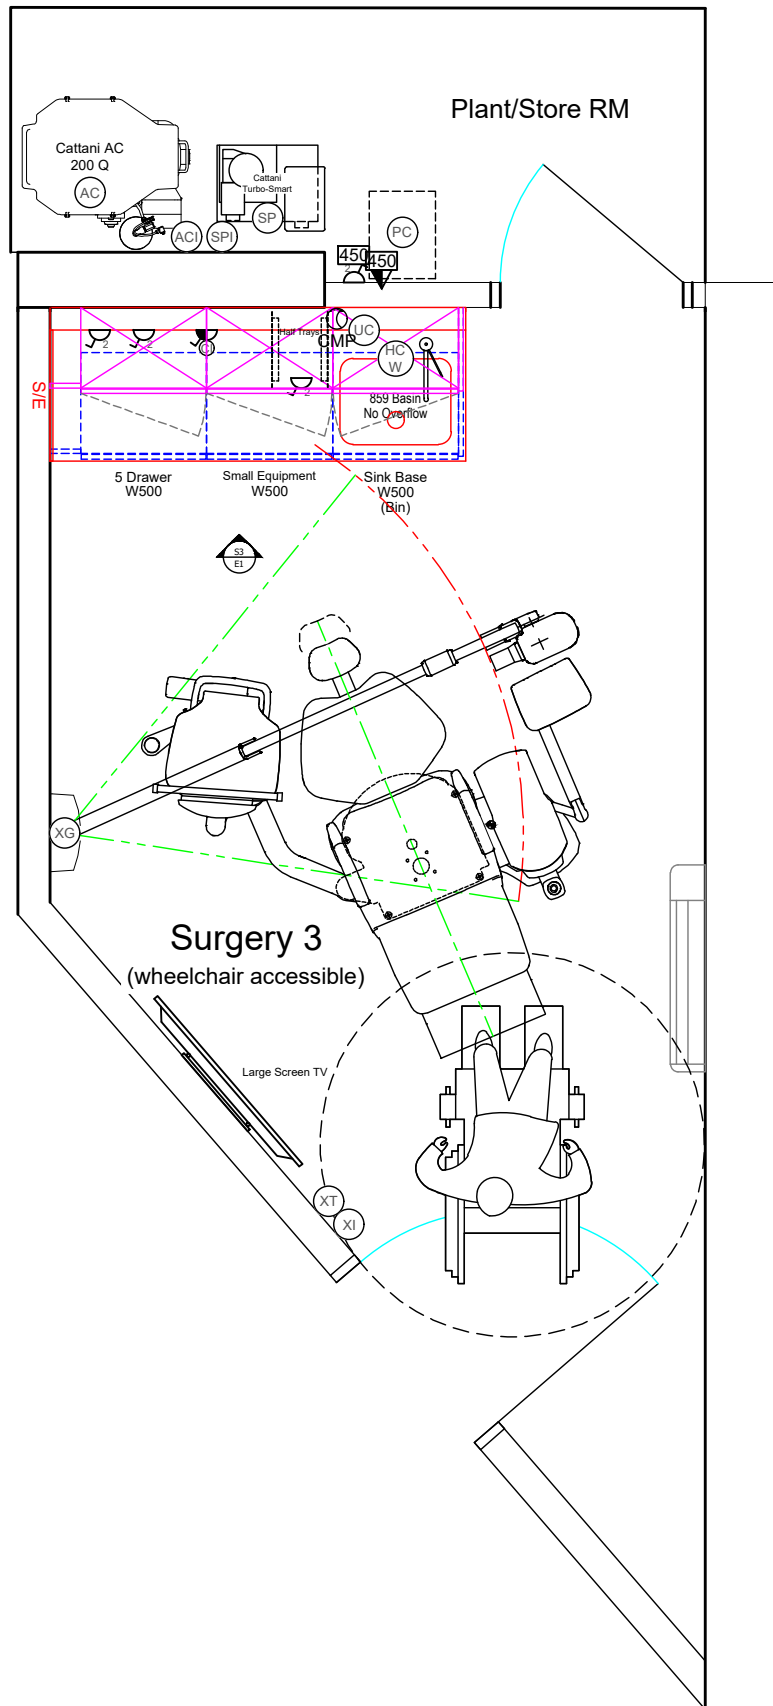

Equipment

- (AC) Compressor serving Surgery 2, 3 & 4
- (SP) 2 Surgery pump serving Surgery 3 & 4
- (PC) Surgery 3 PC in client supplied cabinet.
Power & data cables through partition part of wall

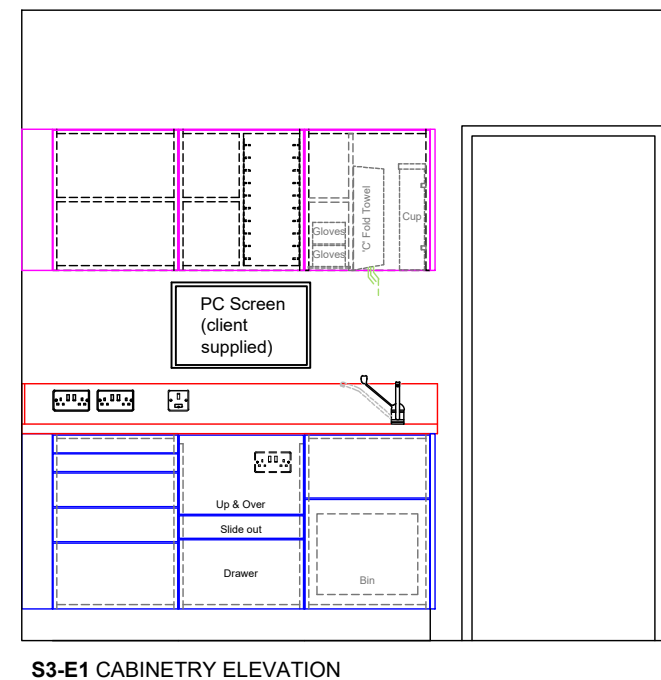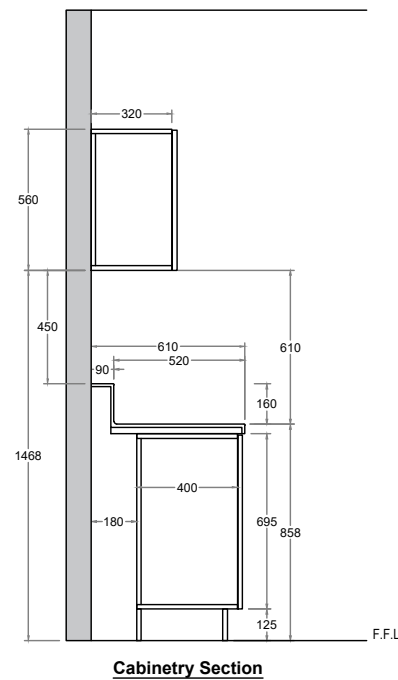

IMPORTANT NOTES
 WORK TO FIGURED DIMENSIONS ONLY.
 CHECK DIMENSIONS ON SITE BEFORE COMMENCING WORK.
ANY DISCREPANCIES SHOULD BE REPORTED BACK TO OUR OFFICE.

X-RAY LOCATION / RPA
 Any indications given in respect of radiation protection, the siting of x-ray equipment and / or x-ray controls is for guidance purposes only. It is for your appointed RPA to review the environment in which the x-ray machine is to operate and to ensure your compliance under IRR99. This drawing should not be used as the basis for any design, construction work or the provisioning of services involving x-ray equipment without the approval of your RPA.

THIS DESIGN SHOULD BE APPROVED BY YOUR INFECTION CONTROL ADVISOR PRIOR TO COMMENCEMENT OF WORKS.




Park Farm Lane, Nuthampstead
 Herts SG8 8LZ

Tel: 01763 849990
 Email: info@angliandental.co.uk



CLIENT:	DR SARA KHAN
LOCATION:	CHISWICK DENTAL CARE OLD TIMBER COURT, ACTON LANE, CHISWICK W4 5JQ
JOB:	FIT-OUT
ROOM:	SURGERY 3
JOB REF:	040292
DRAWING No:	D40221
DRAWING SCALE:	1:30
Rev	G
DRAWING SCALE:	A3

	NAME	DATE
DRAWN BY:	GH	06/02/2023
CHECKED BY:	*	*

DO NOT SCALE FROM THIS DRAWING.
 ALL DIMENSIONS ARE IN mm UNLESS OTHERWISE STATED
 THIS DRAWING IS AN ANGLIAN DENTAL ENGINEERING A3 ORIGINAL
 COPYRIGHT ANGLIAN DENTAL ENGINEERING ©2023

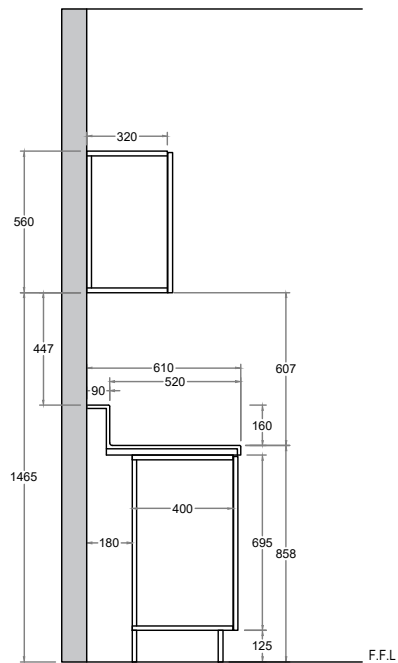

Cabinetry Section

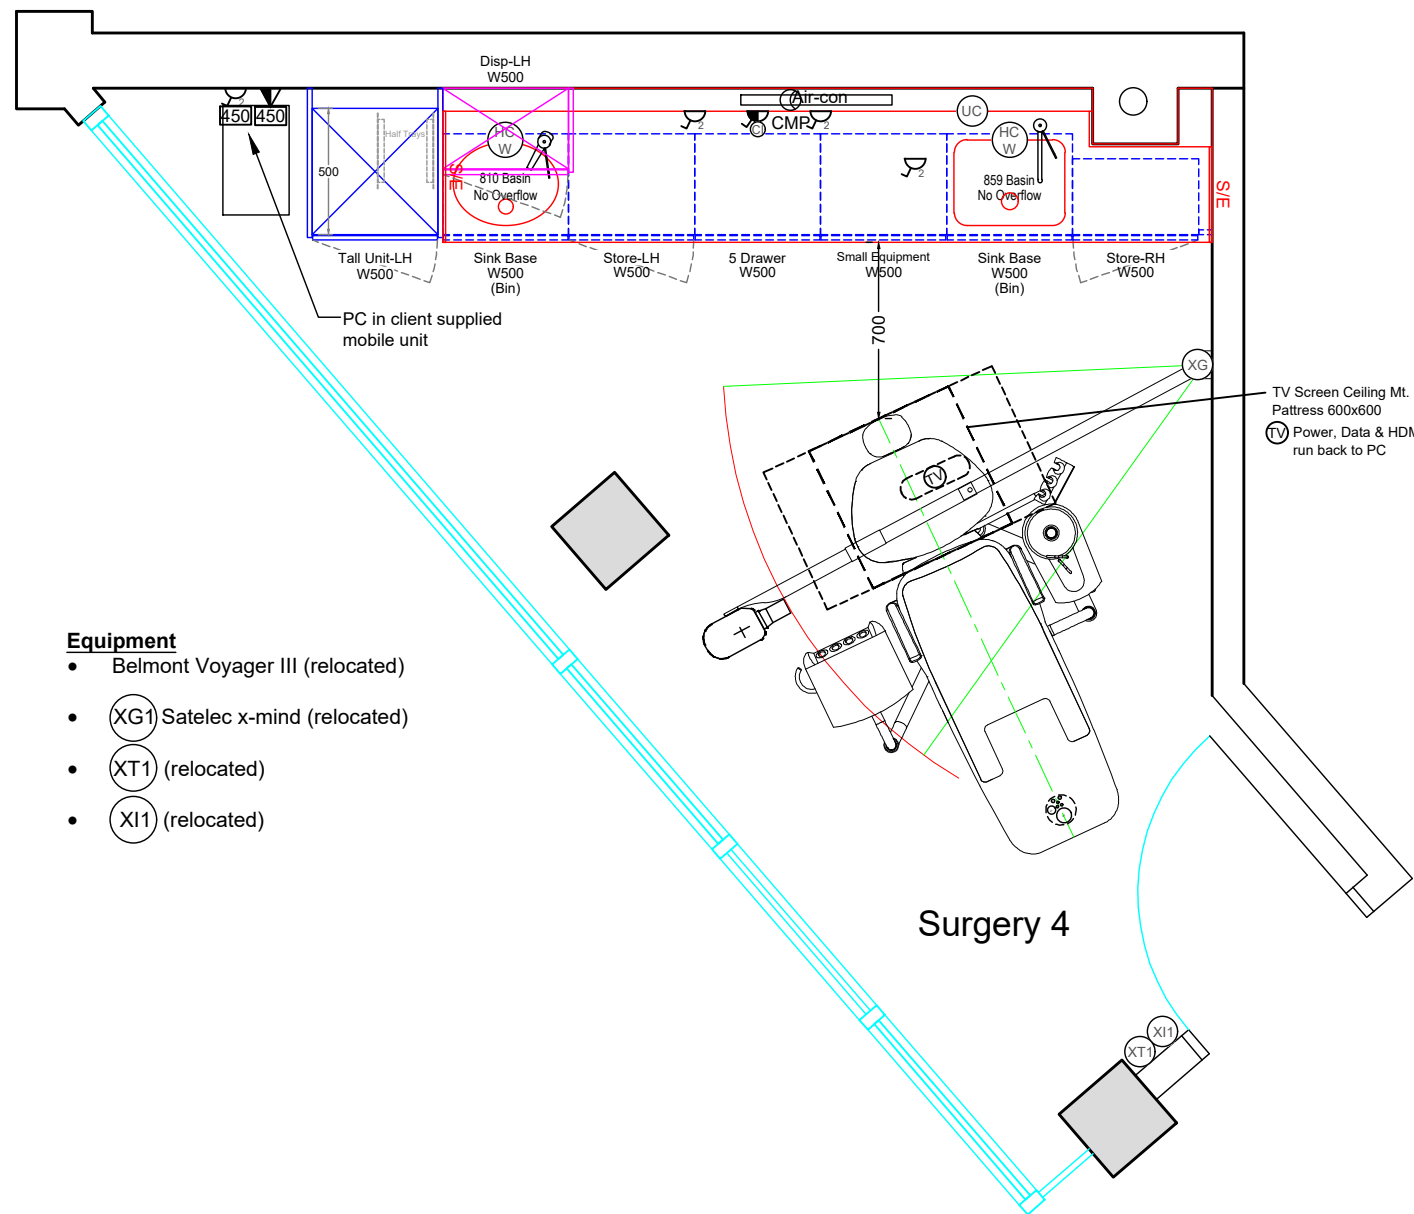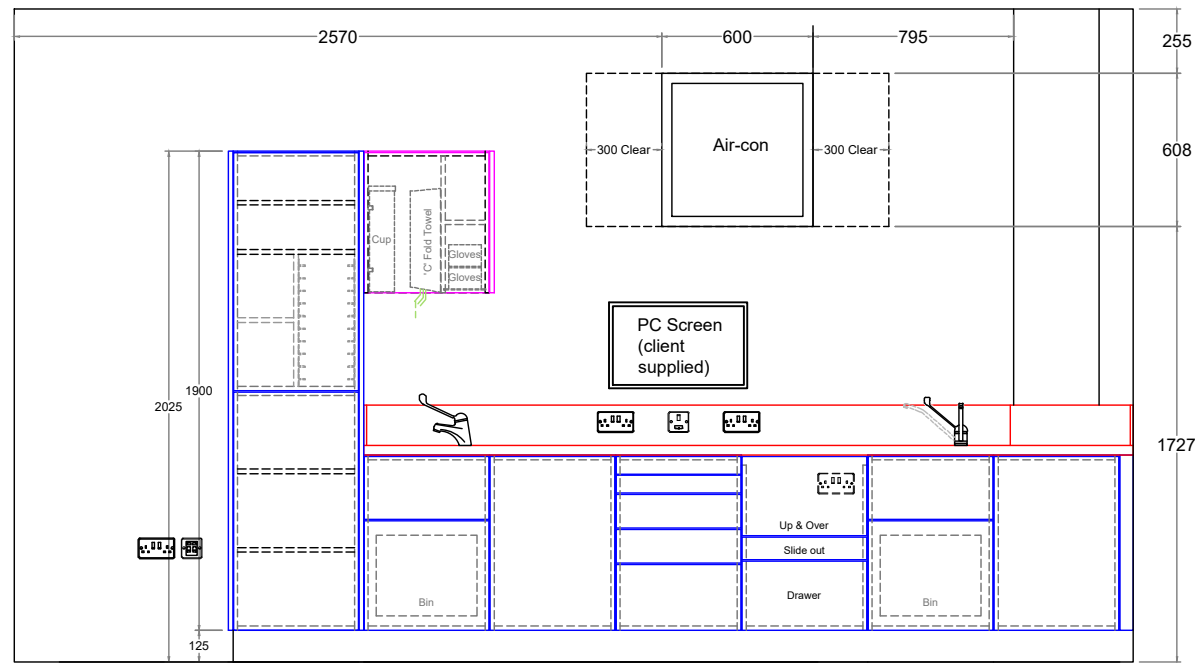

Equipment

- Belmont Voyager III (relocated)
- (XG1) Satelec x-mind (relocated)
- (XT1) (relocated)
- (XI1) (relocated)

IMPORTANT NOTES

WORK TO FIGURED DIMENSIONS ONLY.
CHECK DIMENSIONS ON SITE BEFORE COMMENCING WORK.

ANY DISCREPANCIES SHOULD BE REPORTED BACK TO OUR OFFICE.

X-RAY LOCATION / RPA

Any indications given in respect of radiation protection, the siting of x-ray equipment and / or x-ray controls is for guidance purposes only. It is for your appointed RPA to review the environment in which the x-ray machine is to operate and to ensure your compliance under IRR99. This drawing should not be used as the basis for any design, construction work or the provisioning of services involving x-ray equipment without the approval of your RPA.

THIS DESIGN SHOULD BE APPROVED BY YOUR INFECTION CONTROL ADVISOR PRIOR TO COMMENCEMENT OF WORKS.



Park Farm Lane, Nuthampstead
Herts SG8 8LZ

Tel: 01763 849990

Email: info@angliandental.co.uk

CLIENT: DR SARA KHAN

LOCATION: CHISWICK DENTAL CARE
OLD TIMBER COURT, ACTON
LANE, CHISWICK
W4 5JQ

JOB: FIT-OUT

ROOM: SURGERY 4

JOB REF: 040292

DRAWING No: D40221

Rev

G

DRAWING SCALE: 1:40

A3

	NAME	DATE
DRAWN BY:	GH	06/02/2023
CHECKED BY:	*	*

DO NOT SCALE FROM THIS DRAWING.

ALL DIMENSIONS ARE IN mm UNLESS OTHERWISE STATED

THIS DRAWING IS AN ANGLIAN DENTAL ENGINEERING A3 ORIGINAL

COPYRIGHT ANGLIAN DENTAL ENGINEERING ©2023

IMPORTANT NOTES
 WORK TO FIGURED DIMENSIONS ONLY.
 CHECK DIMENSIONS ON SITE BEFORE COMMENCING WORK.
ANY DISCREPANCIES SHOULD BE REPORTED BACK TO OUR OFFICE.

X-RAY LOCATION / RPA



Any indications given in respect of radiation protection, the siting of x-ray equipment and / or x-ray controls is for guidance purposes only. It is for your appointed RPA to review the environment in which the x-ray machine is to operate and to ensure your compliance under IRR99. This drawing should not be used as the basis for any design, construction work or the provisioning of services involving x-ray equipment without the approval of your RPA.

THIS DESIGN SHOULD BE APPROVED BY YOUR INFECTION CONTROL ADVISOR PRIOR TO COMMENCEMENT OF WORKS.




Park Farm Lane, Nuthampstead
 Herts SG8 8LZ

Tel: 01763 849990
 Email: info@angliandental.co.uk

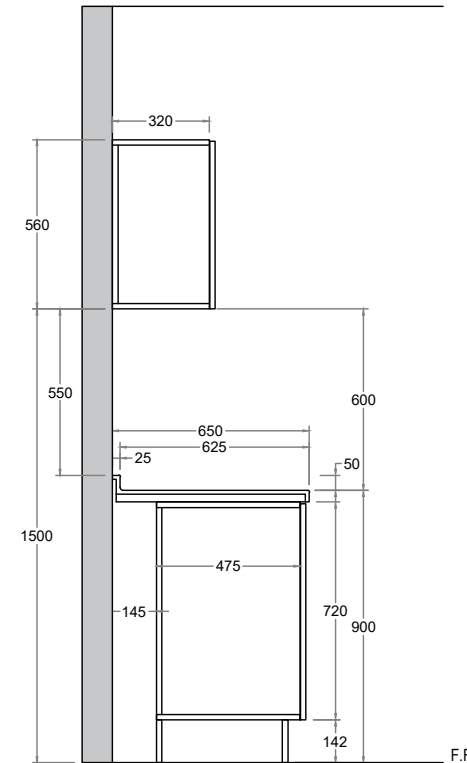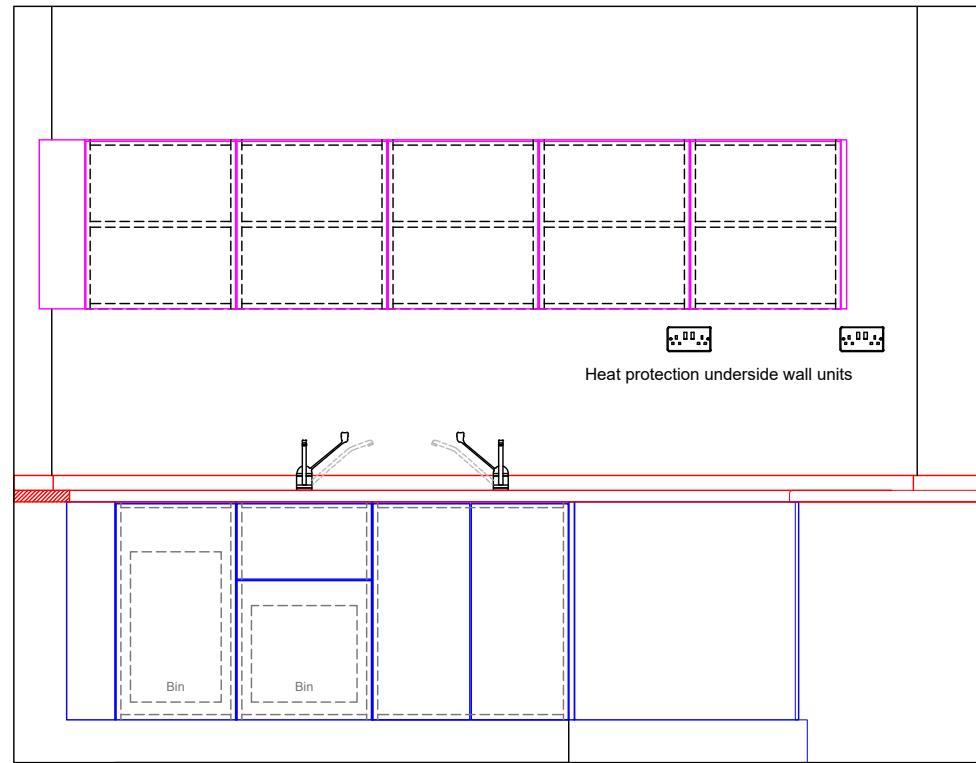

Cabinetry Section

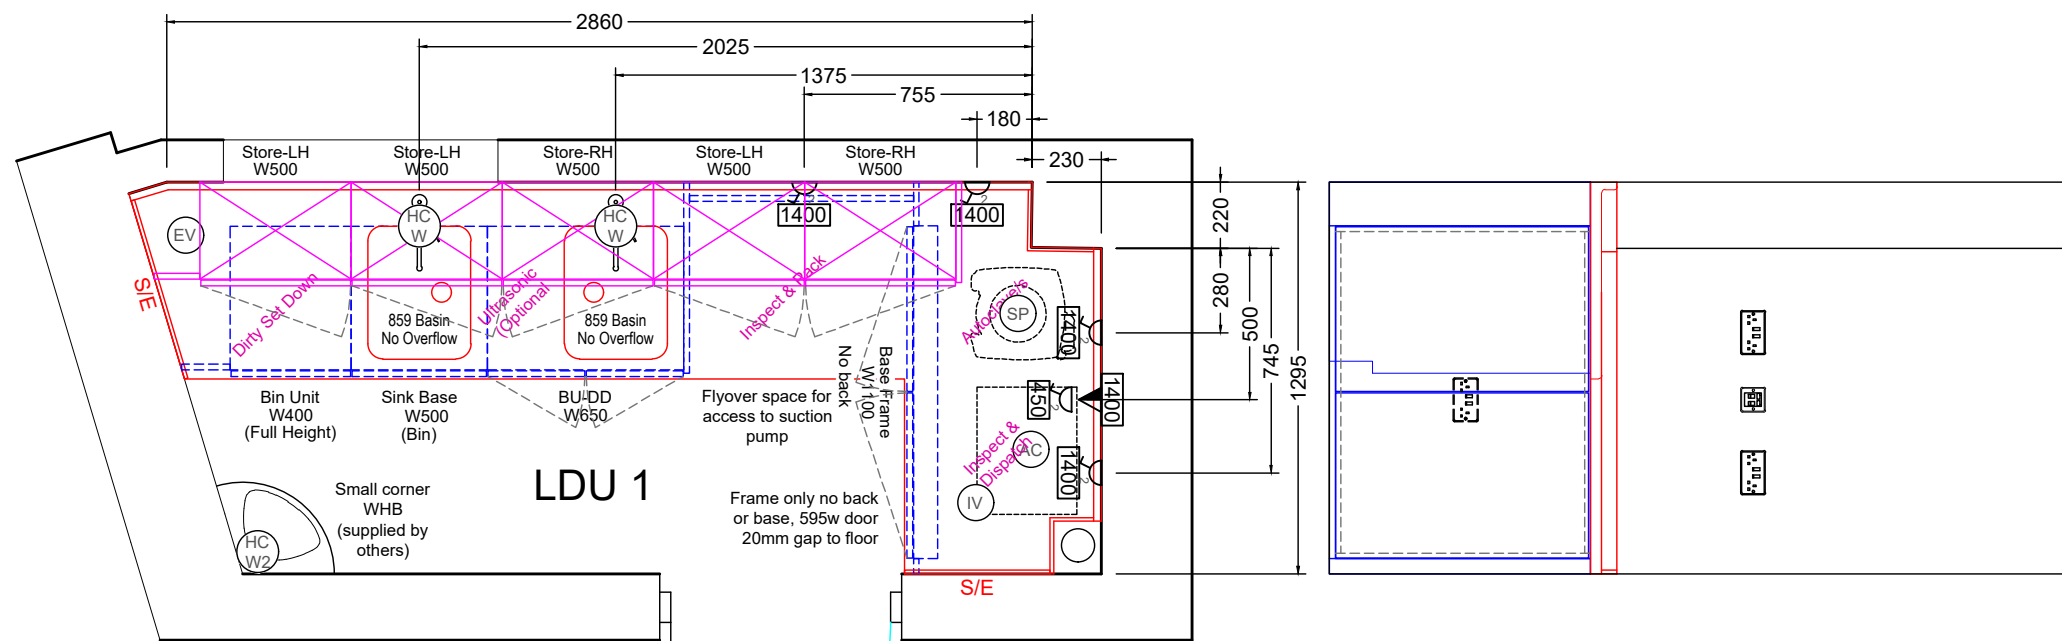

Equipment


- (SP) Durr VSA300S (Relocated) serving Surgery 1
- (AC) New Compressor serving Surgery 1 only

Surgery 1


CLIENT:	DR SARA KHAN
LOCATION:	CHISWICK DENTAL CARE OLD TIMBER COURT, ACTON LANE, CHISWICK W4 5JQ
JOB:	FIT-OUT
ROOM:	LDU 1
JOB REF:	040292
DRAWING No:	D40221
DRAWING SCALE:	1:25

	NAME	DATE
DRAWN BY:	GH	06/02/2023
CHECKED BY:	*	*

DO NOT SCALE FROM THIS DRAWING.
 ALL DIMENSIONS ARE IN mm UNLESS OTHERWISE STATED
 THIS DRAWING IS AN ANGLIAN DENTAL ENGINEERING A3 ORIGINAL
 COPYRIGHT ANGLIAN DENTAL ENGINEERING ©2023

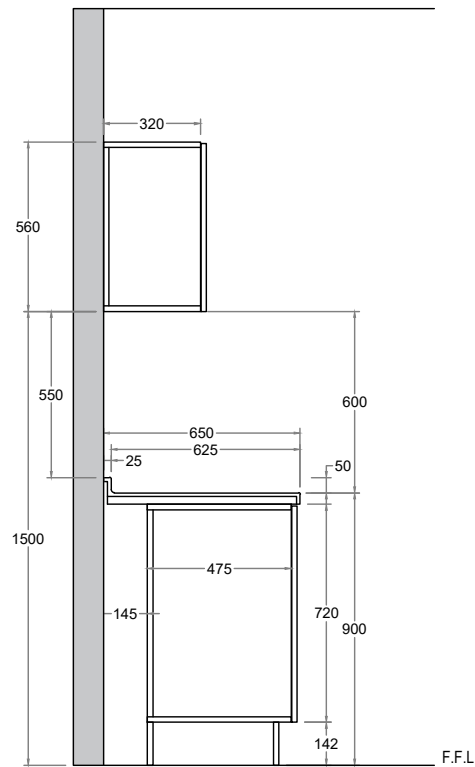


Cabinetry Section

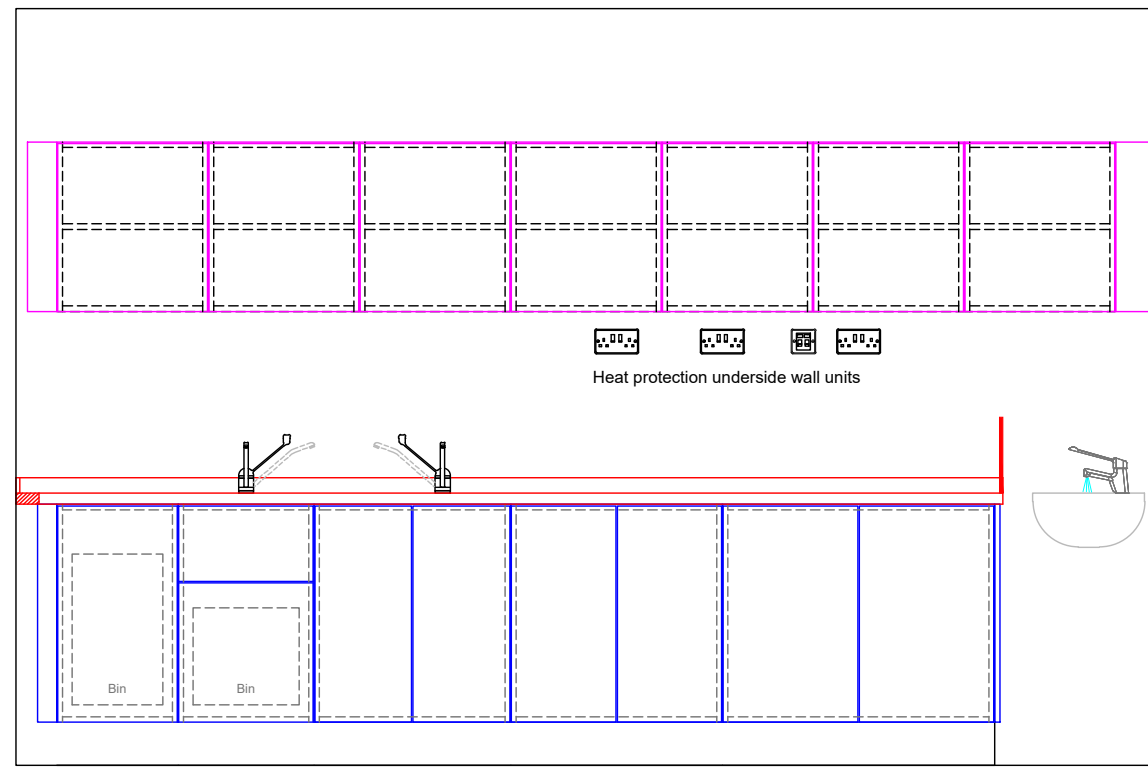

Equipment

SP Durr VSA300S (Relocated) serving Surgery 2 only

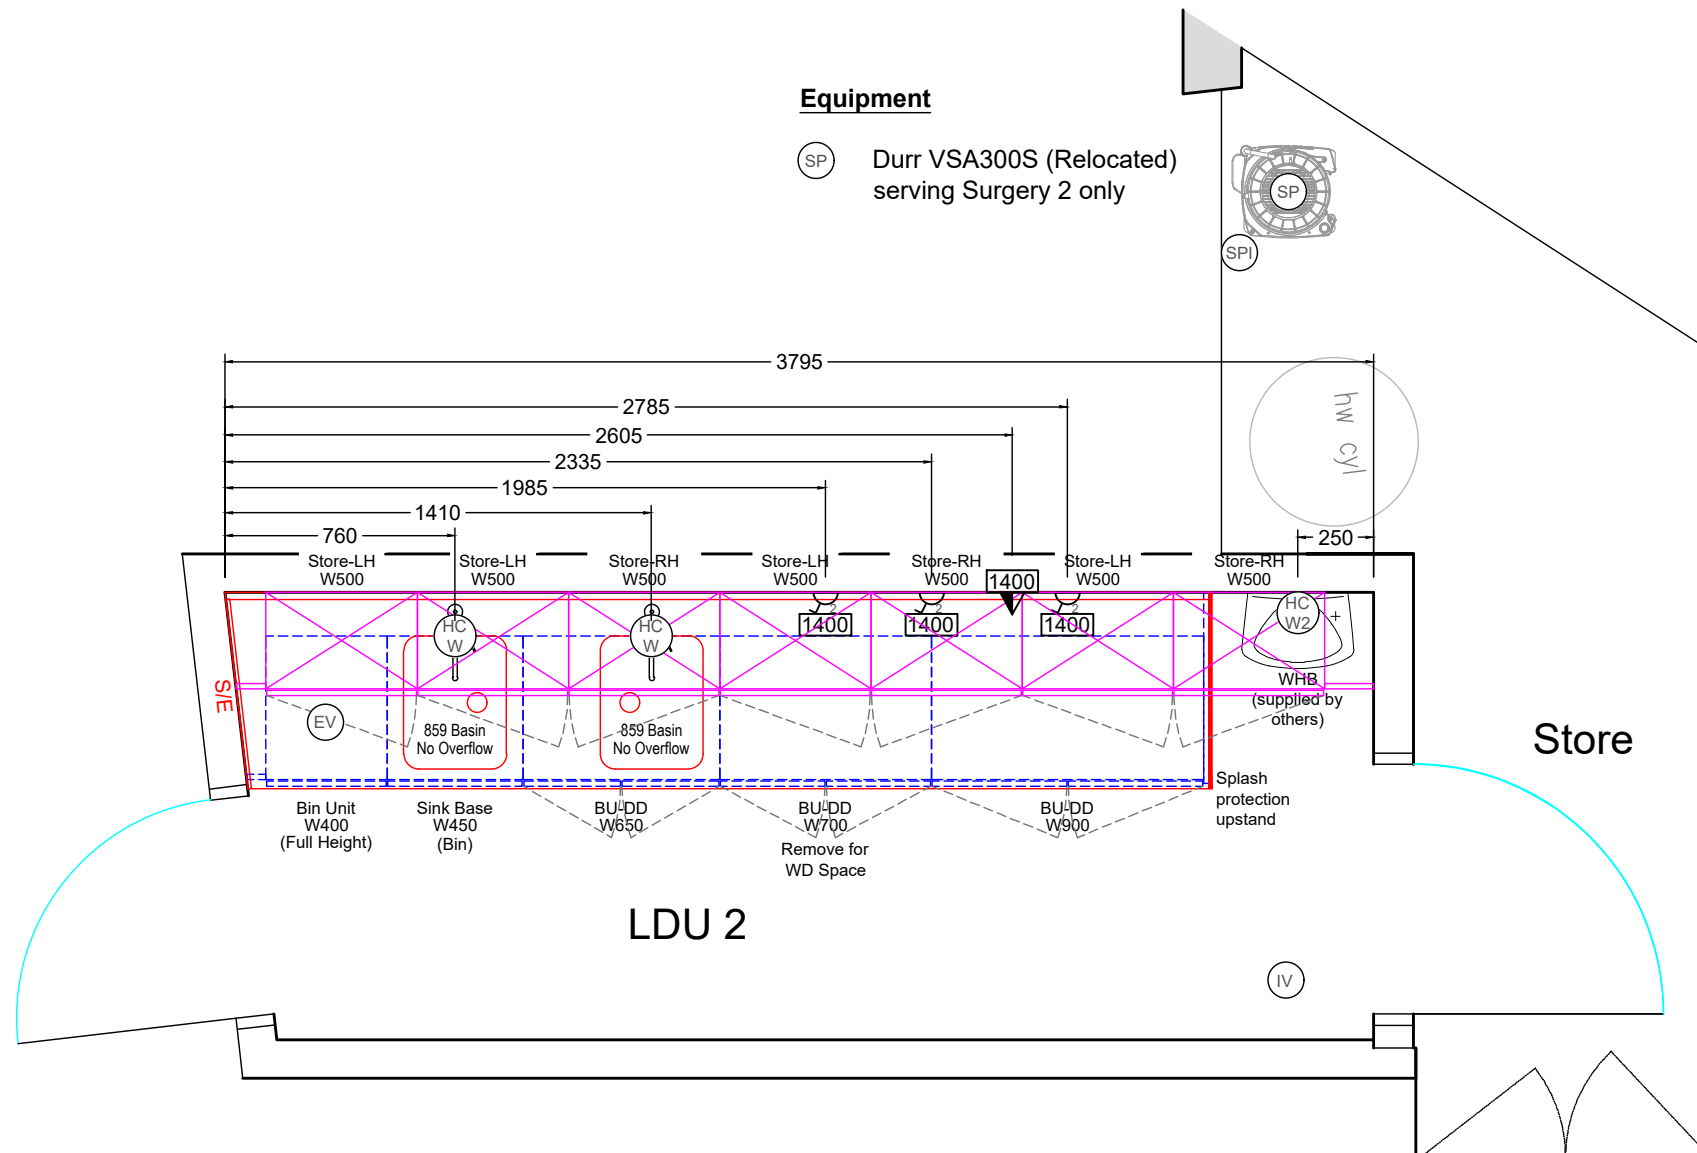

IMPORTANT NOTES

WORK TO FIGURED DIMENSIONS ONLY.
CHECK DIMENSIONS ON SITE BEFORE COMMENCING WORK.
ANY DISCREPANCIES SHOULD BE REPORTED BACK TO OUR OFFICE.

X-RAY LOCATION / RPA

Any indications given in respect of radiation protection, the siting of x-ray equipment and / or x-ray controls is for guidance purposes only. It is for your appointed RPA to review the environment in which the x-ray machine is to operate and to ensure your compliance under IRR99. This drawing should not be used as the basis for any design, construction work or the provisioning of services involving x-ray equipment without the approval of your RPA.

THIS DESIGN SHOULD BE APPROVED BY YOUR INFECTION CONTROL ADVISOR PRIOR TO COMMENCEMENT OF WORKS.



Park Farm Lane, Nuthampstead
Herts SG8 8LZ

Tel: 01763 849990
Email: info@angliandental.co.uk

CLIENT: DR SARA KHAN

LOCATION: CHISWICK DENTAL CARE
OLD TIMBER COURT, ACTON
LANE, CHISWICK
W4 5JQ

JOB: FIT-OUT

ROOM: LDU 2

JOB REF: 040292

DRAWING No: D40221

Rev

G

DRAWING SCALE: 1:25

A3


	NAME	DATE
DRAWN BY:	GH	06/02/2023
CHECKED BY:	*	*

DO NOT SCALE FROM THIS DRAWING.

ALL DIMENSIONS ARE IN mm UNLESS OTHERWISE STATED

THIS DRAWING IS AN ANGLIAN DENTAL ENGINEERING A3 ORIGINAL

COPYRIGHT ANGLIAN DENTAL ENGINEERING ©2023

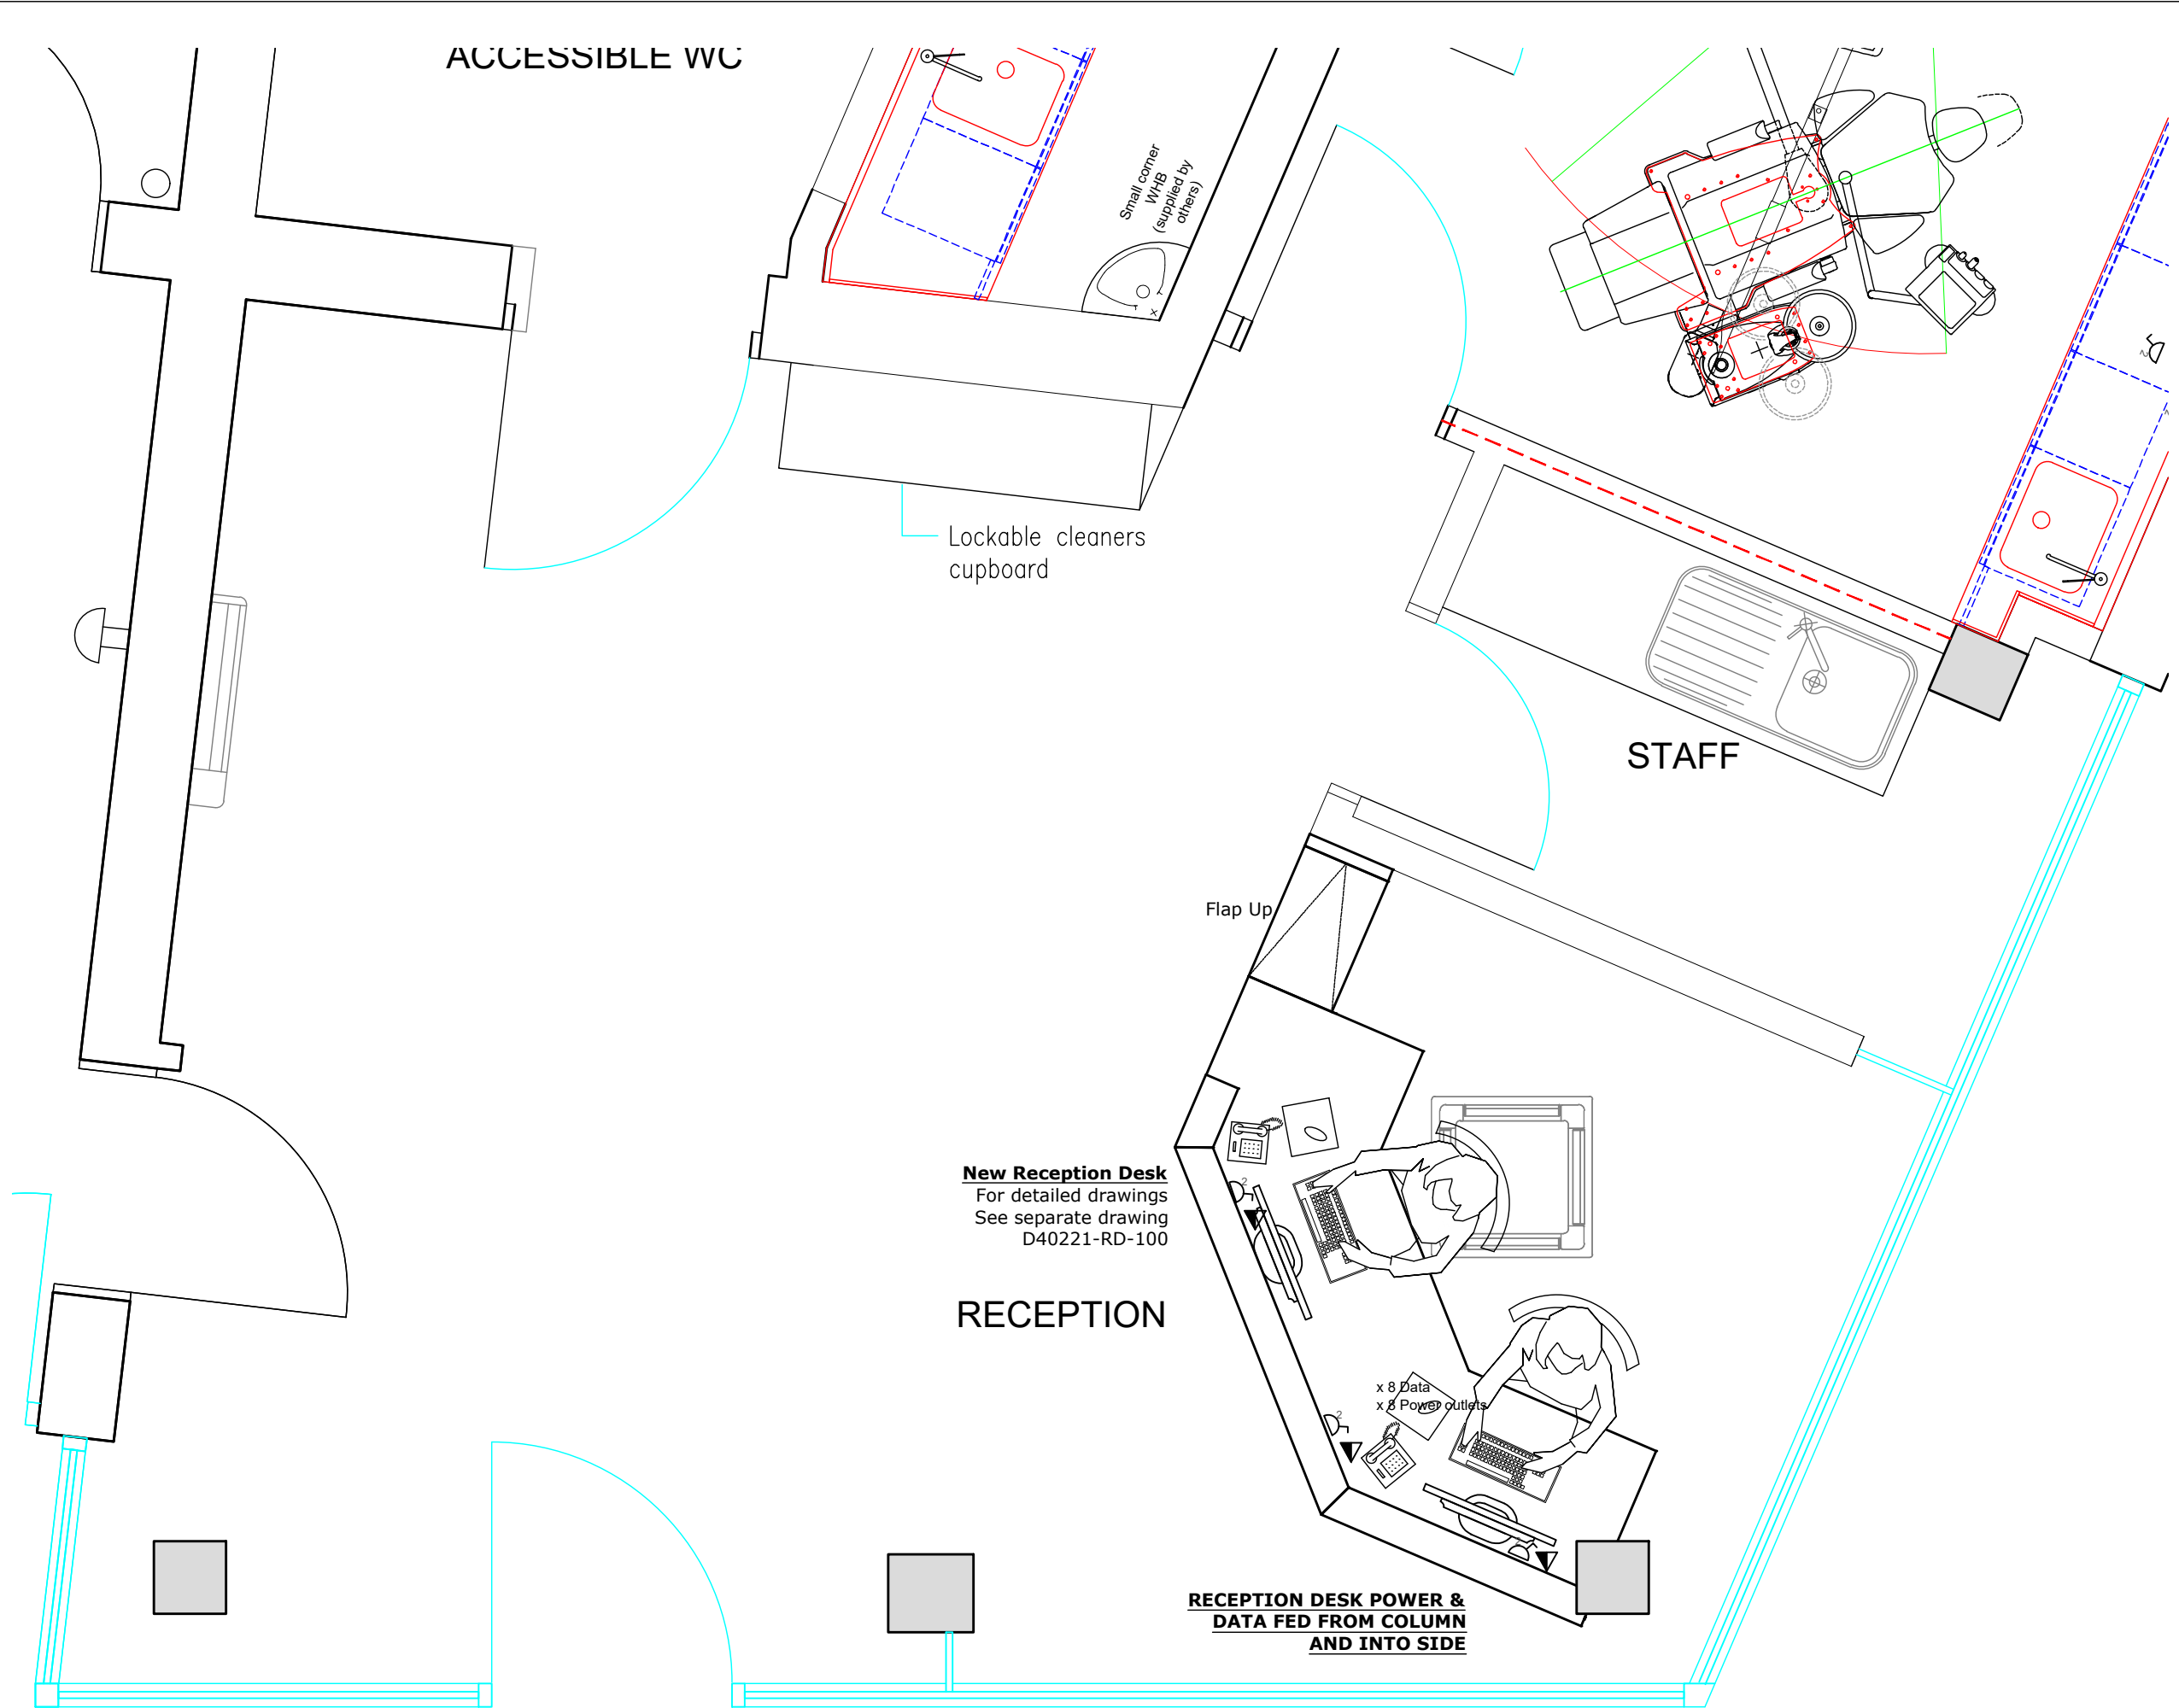

IMPORTANT NOTES

WORK TO FIGURED DIMENSIONS ONLY.
CHECK DIMENSIONS ON SITE BEFORE COMMENCING WORK.

ANY DISCREPANCIES SHOULD BE REPORTED BACK TO OUR OFFICE.

X-RAY LOCATION / RPA

Any indications given in respect of radiation protection, the siting of x-ray equipment and / or x-ray controls is for guidance purposes only. It is for your appointed RPA to review the environment in which the x-ray machine is to operate and to ensure your compliance under IRR99. This drawing should not be used as the basis for any design, construction work or the provisioning of services involving x-ray equipment without the approval of your RPA.

THIS DESIGN SHOULD BE APPROVED BY YOUR INFECTION CONTROL ADVISOR PRIOR TO COMMENCEMENT OF WORKS.

- SURGERIES
- SERVICING
- SUPPLIES



Park Farm Lane, Nuthampstead
Herts SG8 8LZ

Tel: 01763 849990
Email: info@angliandental.co.uk

CLIENT: DR SARA KHAN

LOCATION: CHISWICK DENTAL CARE
OLD TIMBER COURT, ACTON
LANE, CHISWICK
W4 5JQ

JOB: FIT-OUT

ROOM: RECEPTION

JOB REF: 040292

DRAWING No: D40221	Rev G
--------------------	-----------------

DRAWING SCALE: 1:25	A3
---------------------	-----------

	NAME	DATE
DRAWN BY:	GH	06/02/2023
CHECKED BY:	*	*

DO NOT SCALE FROM THIS DRAWING.

ALL DIMENSIONS ARE IN mm UNLESS OTHERWISE STATED

THIS DRAWING IS AN ANGLIAN DENTAL ENGINEERING A3 ORIGINAL

COPYRIGHT ANGLIAN DENTAL ENGINEERING ©2023