

**NOTE: ALL DIMENSIONS TO BE CHECKED ON SITE PRIOR TO CONSTRUCTION & ANY DISCREPANCIES TO BE REPORTED BACK TO ANGLIAN DENTAL**

**X-RAY LOCATION / RPA:** ANY INDICATIONS GIVEN IN RESPECT OF RADIATION PROTECTION, THE SITING OF X-RAY EQUIPMENT AND/OR X-RAY CONTROLS IS FOR GUIDANCE PURPOSES ONLY. IT IS FOR CLIENT APPOINTED RPA TO REVIEW THE ENVIRONMENT IN WHICH THE X-RAY MACHINE IS TO OPERATE AND TO ENSURE COMPLIANCE UNDER IRR99. THIS DRAWING SHOULD NOT BE USED AS THE BASIS FOR ANY DESIGN, CONSTRUCTION WORK OR THE PROVISION OF SERVICES INVOLVING X-RAY EQUIPMENT WITHOUT THE APPROVAL OF CLIENT RPA.

B	15/02/24	Cabinetry layout changes
A	05/02/24	Curved reception desk
0	25/01/24	First Issue
No.	DATE	DESCRIPTION

Client: CARLOS CLARK  
 Location: **YOUR DENTIST IN THAME**  
**10-11 UPPER HIGH STREET,**  
**THAME**  
**OX9 3ER**

Drawing: Proposed Fit-out GA - Grd Floor

Project Number: 052103

Drawing Status: For Approval

Scale: 1:30 @ A1

Listing Status: Not listed

Drawn By: GH


Reviewed By: LW



**Design Build Equip Maintain**  
 Park Farm Lane, Nuthampstead  
 Herts SG8 8LZ  
 Tel: 01763 849990  
 Email: info@angliandental.co.uk

**GENERAL NOTES**  
 This drawing is the property of Anglian Dental and is not to be copied, reproduced, retained or disclosed to any unauthorised person, either wholly, electronically or in part without the written consent of Anglian Dental.


DO NOT SCALE FROM THIS DRAWING

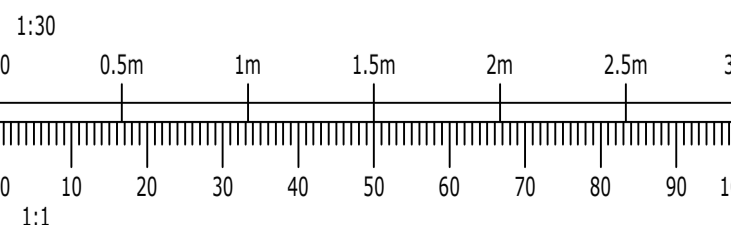

AD Project No.	Drawing No.	Level	Phase	Rev
AD-052103	900	G	1	C

No equipment or cabinetry installed initially in this Surgery.

Install services ready for cabinetry and equipment at later date.

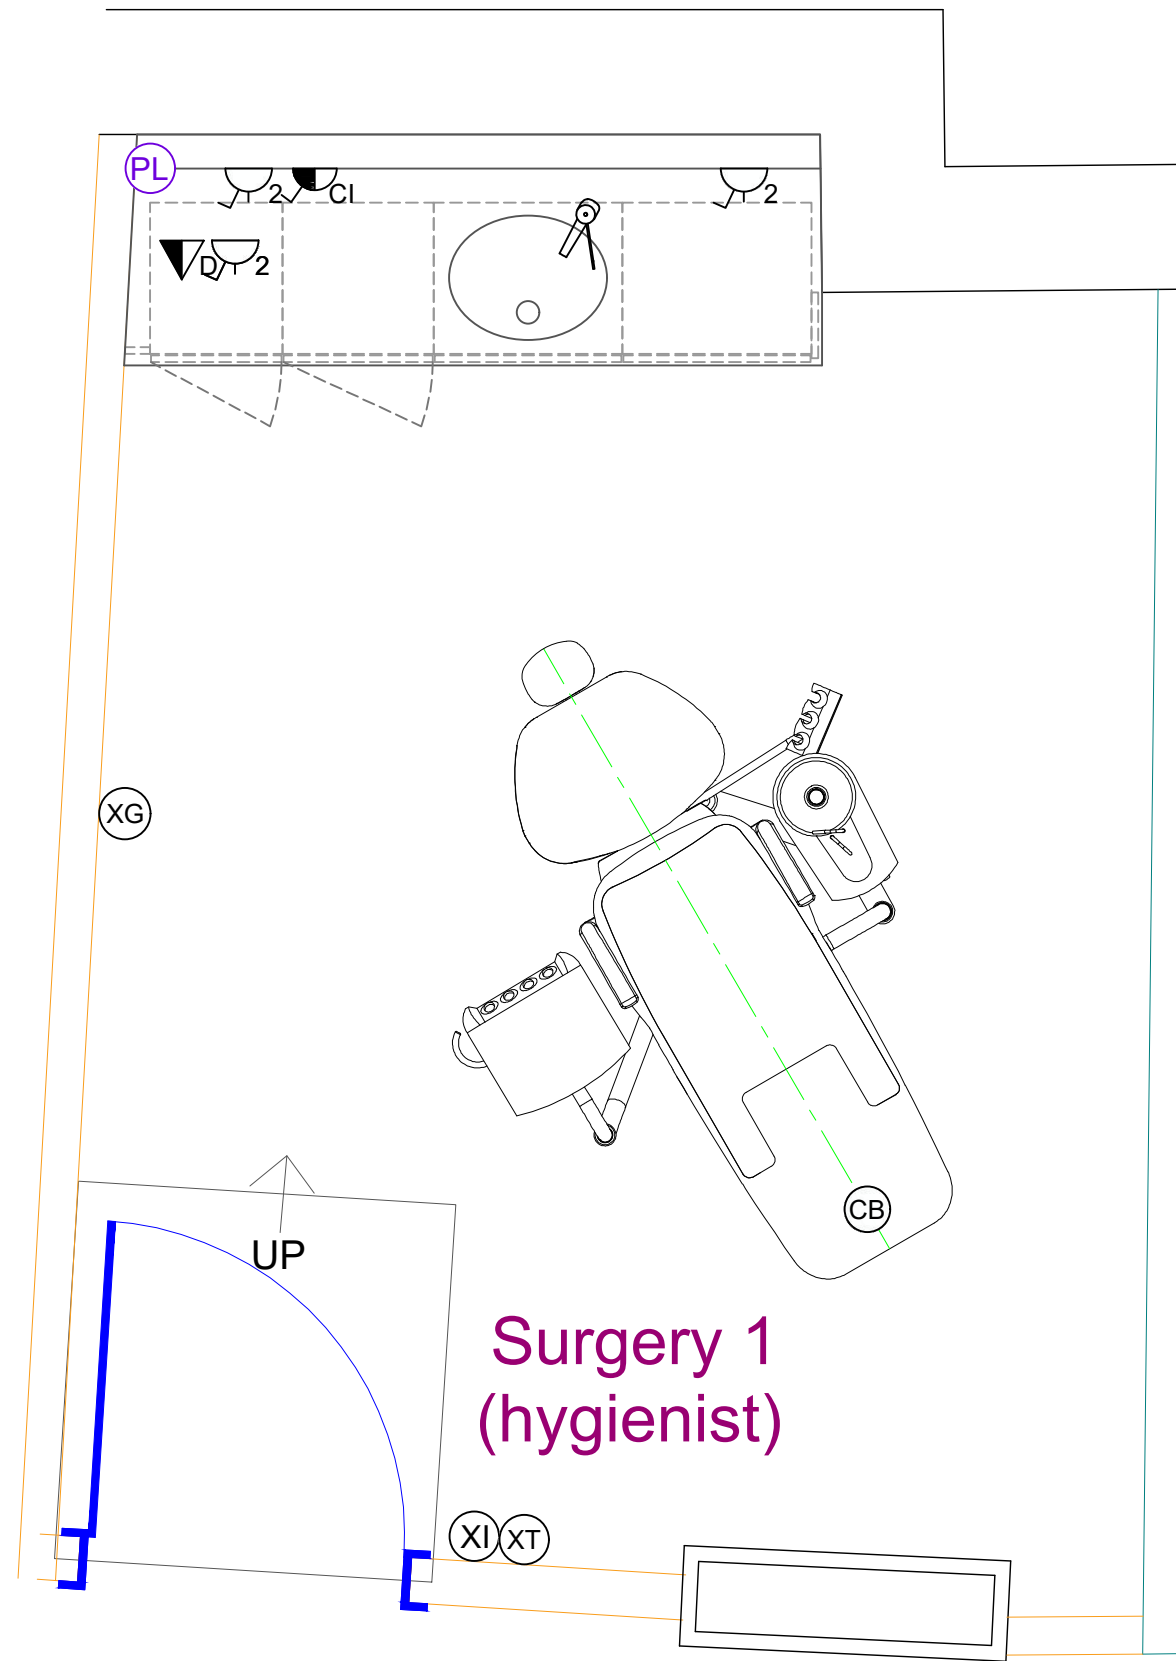

**IMPORTANT NOTES**

WORK TO FIGURED DIMENSIONS ONLY.  
CHECK DIMENSIONS ON SITE BEFORE COMMENCING WORK.

**ANY DISCREPANCIES SHOULD BE REPORTED BACK TO OUR OFFICE.**

**X-RAY LOCATION / RPA**

Any indications given in respect of radiation protection, the siting of x-ray equipment and / or x-ray controls is for guidance purposes only. It is for your appointed RPA to review the environment in which the x-ray machine is to operate and to ensure your compliance under IRR99. This drawing should not be used as the basis for any design, construction work or the provisioning of services involving x-ray equipment without the approval of your RPA.

THIS DESIGN SHOULD BE APPROVED BY YOUR INFECTION CONTROL ADVISOR PRIOR TO COMMENCEMENT OF WORKS.



Park Farm Lane, Nuthampstead  
Herts SG8 8LZ  
Tel: 01763 849990  
Email: info@angliandental.co.uk

I have checked and understood that the equipment and cabinetry will be installed and positioned as per this drawing. I am happy with what's proposed and I understand that ANY changes requested that are not shown on this drawing may be charged extra:

Signature: \_\_\_\_\_ Date: \_\_\_\_\_

CLIENT: **CARLOS CLARK**

LOCATION: **YOUR DENTIST IN THAME  
10-11 UPPER HIGH STREET,  
THAME  
OX9 3ER**

JOB: **DENTAL ROOM FIT-OUT**

ROOM: **SURGERY 1**

JOB REF: **052103**

DRAWING No: <b>AD-52103-900-S1</b>	Rev <b>C</b>
------------------------------------	-----------------

DRAWING SCALE: <b>1:20</b>	<b>A3</b>
----------------------------	-----------


	NAME	DATE
DRAWN BY:	GH	18/03/2024
CHECKED BY:	*	*

DO NOT SCALE FROM THIS DRAWING.



ALL DIMENSIONS ARE IN mm UNLESS OTHERWISE STATED

THIS DRAWING IS AN ANGLIAN DENTAL ENGINEERING A3 ORIGINAL

COPYRIGHT ANGLIAN DENTAL ENGINEERING ©2024

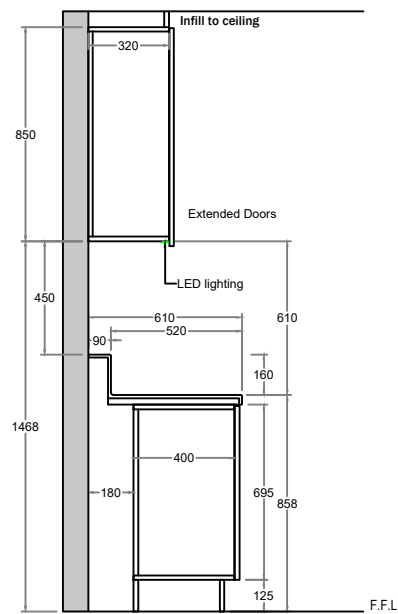

**Cabinetry Section**

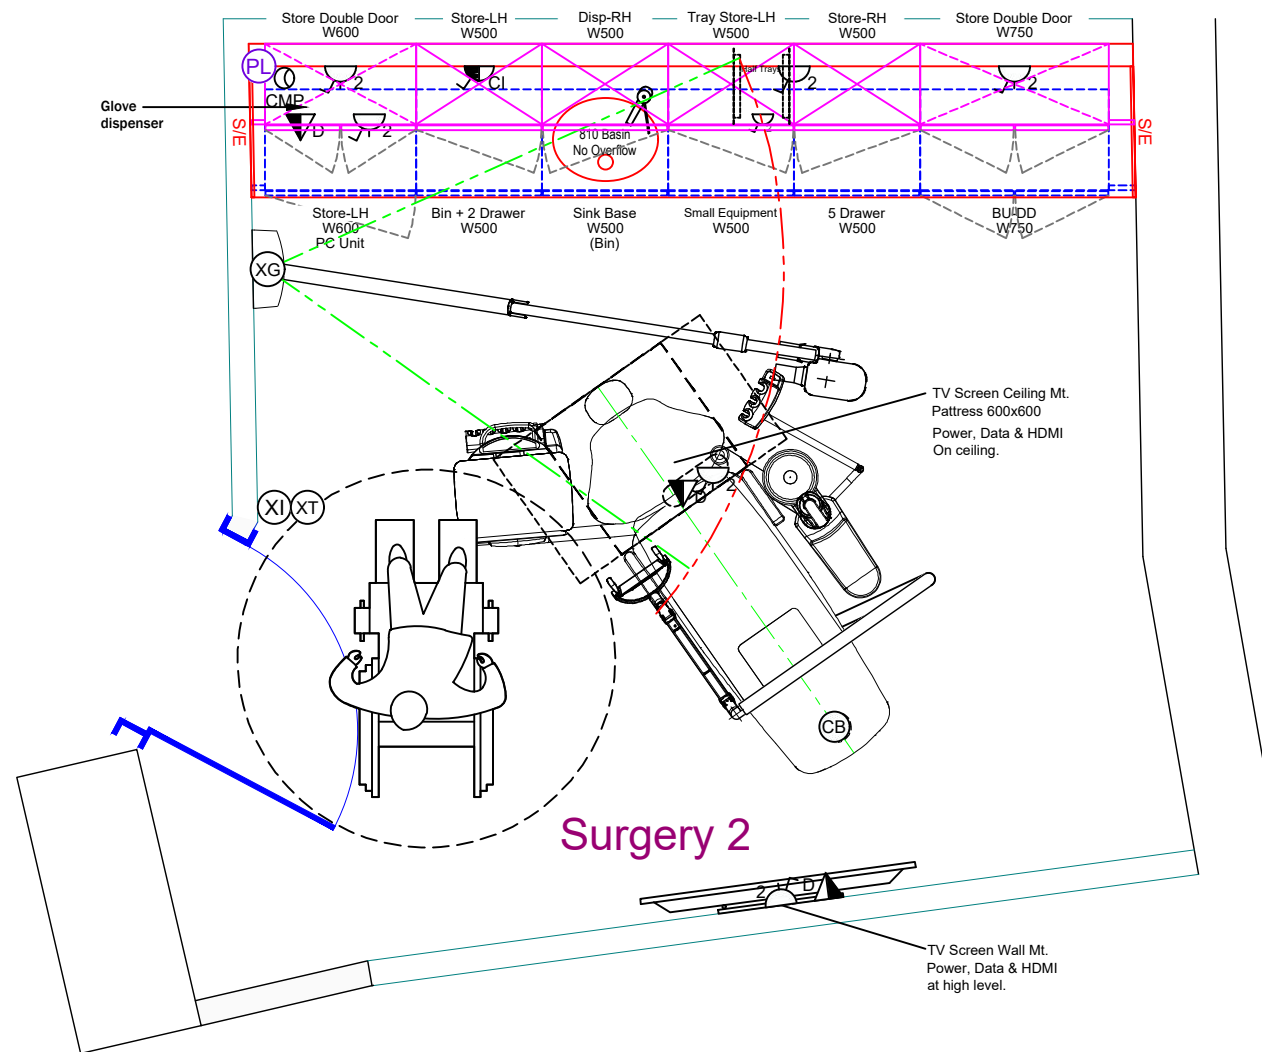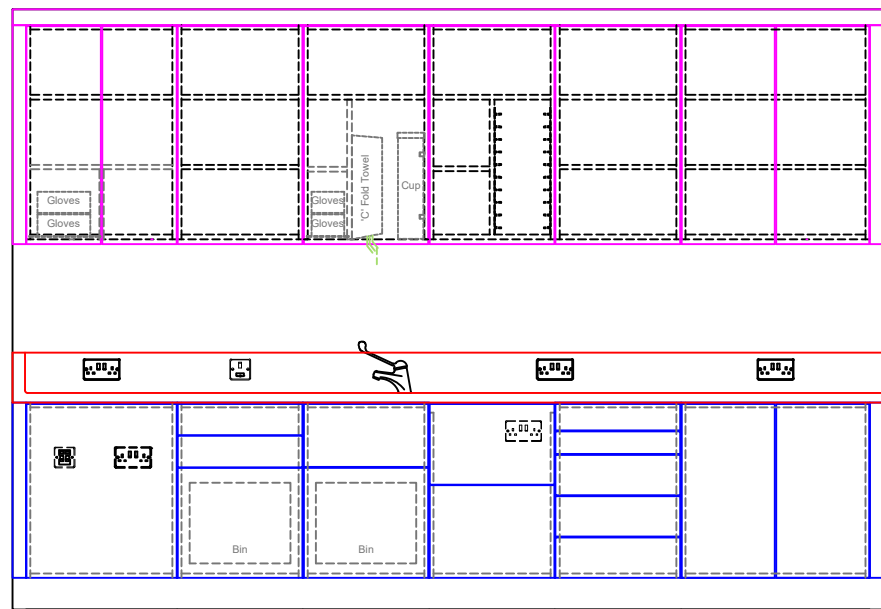

**Surgery 2**

**NOTE:**  
Handles are removed for clarity and will be fitted unless handle free has been quoted

**IMPORTANT NOTES**

WORK TO FIGURED DIMENSIONS ONLY.  
CHECK DIMENSIONS ON SITE BEFORE COMMENCING WORK.  
**ANY DISCREPANCIES SHOULD BE REPORTED BACK TO OUR OFFICE.**

**X-RAY LOCATION / RPA**

Any indications given in respect of radiation protection, the siting of x-ray equipment and / or x-ray controls is for guidance purposes only. It is for your appointed RPA to review the environment in which the x-ray machine is to operate and to ensure your compliance under IRR99. This drawing should not be used as the basis for any design, construction work or the provisioning of services involving x-ray equipment without the approval of your RPA.

THIS DESIGN SHOULD BE APPROVED BY YOUR INFECTION CONTROL ADVISOR PRIOR TO COMMENCEMENT OF WORKS.

*I have checked and understood that the equipment and cabinetry will be installed and positioned as per this drawing. I am happy with what's proposed and I understand that ANY changes requested that are not shown on this drawing may be charged extra:*

Signature: \_\_\_\_\_ Date: \_\_\_\_\_

**CLIENT: CARLOS CLARK**

**LOCATION: YOUR DENTIST IN THAME  
10-11 UPPER HIGH STREET,  
THAME  
OX9 3ER**

**JOB: DENTAL ROOM FIT-OUT**

**ROOM: SURGERY 2**

**JOB REF: 052103**

<b>DRAWING No: AD-52103-900-S2</b>	<b>Rev</b>
	<b>C</b>

<b>DRAWING SCALE: 1:30</b>	<b>A3</b>
----------------------------	-----------

	NAME	DATE
<b>DRAWN BY:</b>	GH	18/03/2024
<b>CHECKED BY:</b>	*	*

DO NOT SCALE FROM THIS DRAWING.


ALL DIMENSIONS ARE IN mm UNLESS OTHERWISE STATED

THIS DRAWING IS AN ANGLIAN DENTAL ENGINEERING A3 ORIGINAL

COPYRIGHT ANGLIAN DENTAL ENGINEERING ©2024

No equipment or cabinetry installed initially in this Surgery.

Install services ready for cabinetry and equipment at later date.

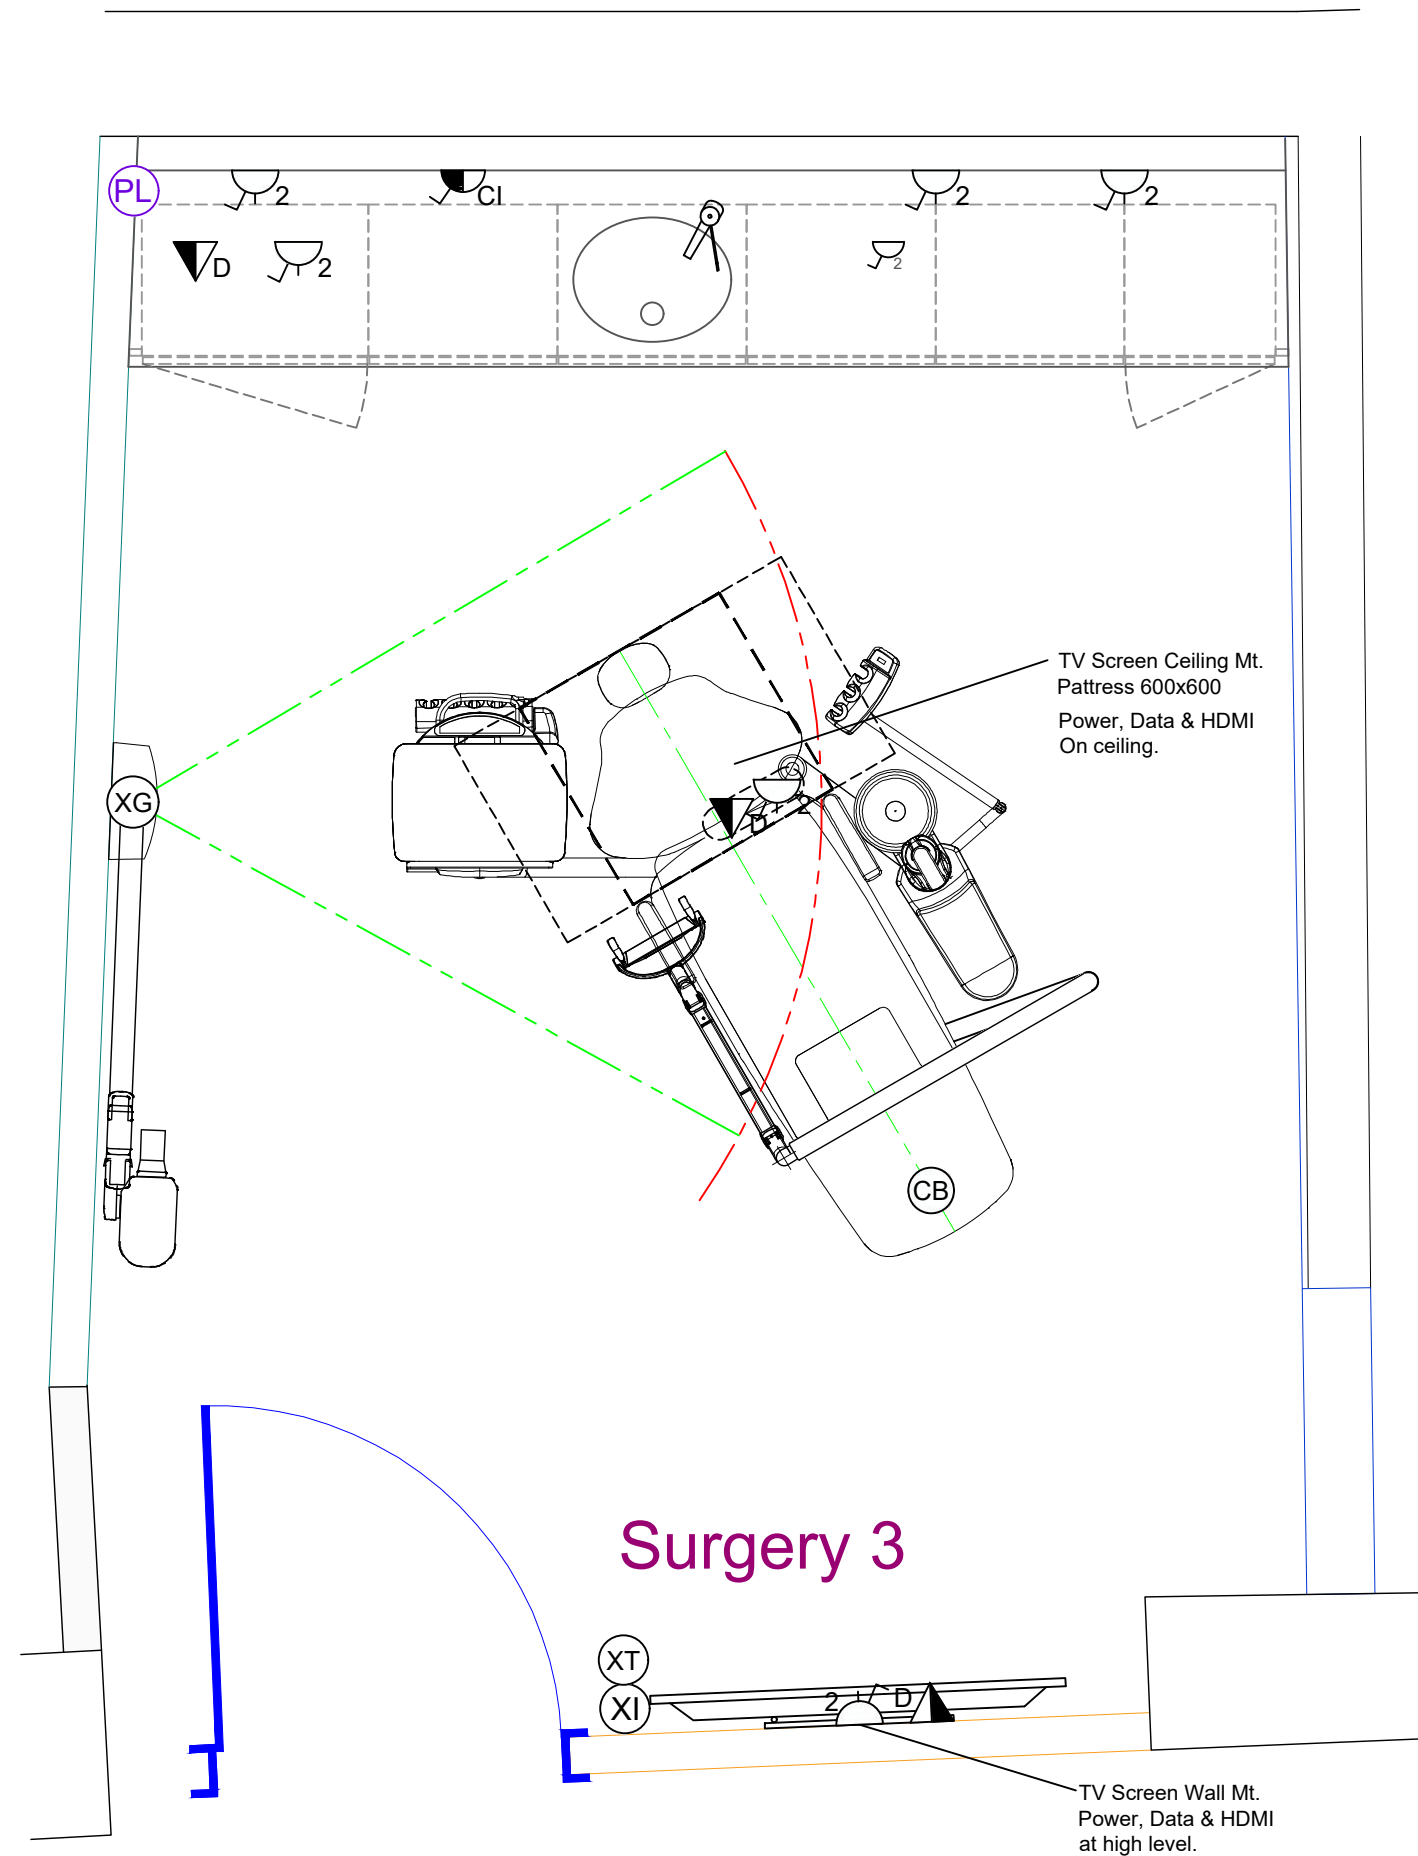

**IMPORTANT NOTES**

WORK TO FIGURED DIMENSIONS ONLY.  
CHECK DIMENSIONS ON SITE BEFORE COMMENCING WORK.

**ANY DISCREPANCIES SHOULD BE REPORTED BACK TO OUR OFFICE.**

**X-RAY LOCATION / RPA**

Any indications given in respect of radiation protection, the siting of x-ray equipment and / or x-ray controls is for guidance purposes only. It is for your appointed RPA to review the environment in which the x-ray machine is to operate and to ensure your compliance under IRR99. This drawing should not be used as the basis for any design, construction work or the provisioning of services involving x-ray equipment without the approval of your RPA.

THIS DESIGN SHOULD BE APPROVED BY YOUR INFECTION CONTROL ADVISOR PRIOR TO COMMENCEMENT OF WORKS.

**Anglian Dental**  
Design Build Equip Maintain  
Park Farm Lane, Nuthampstead  
Herts SG8 8LZ  
Tel: 01763 849990  
Email: info@angliandental.co.uk

I have checked and understood that the equipment and cabinetry will be installed and positioned as per this drawing. I am happy with what's proposed and I understand that ANY changes requested that are not shown on this drawing may be charged extra:

Signature: \_\_\_\_\_ Date: \_\_\_\_\_

**CLIENT: CARLOS CLARK**

**LOCATION: YOUR DENTIST IN THAME  
10-11 UPPER HIGH STREET,  
THAME  
OX9 3ER**

**JOB: DENTAL ROOM FIT-OUT**

**ROOM: SURGERY 3**

**JOB REF: 052103**

<b>DRAWING No: AD-52103-900-S3</b>	Rev
	<b>C</b>

<b>DRAWING SCALE: 1:20</b>	<b>A3</b>
----------------------------	-----------




	NAME	DATE
<b>DRAWN BY:</b>	GH	18/03/2024
<b>CHECKED BY:</b>	*	*

DO NOT SCALE FROM THIS DRAWING.

ALL DIMENSIONS ARE IN mm UNLESS OTHERWISE STATED

THIS DRAWING IS AN ANGLIAN DENTAL ENGINEERING A3 ORIGINAL

COPYRIGHT ANGLIAN DENTAL ENGINEERING ©2024

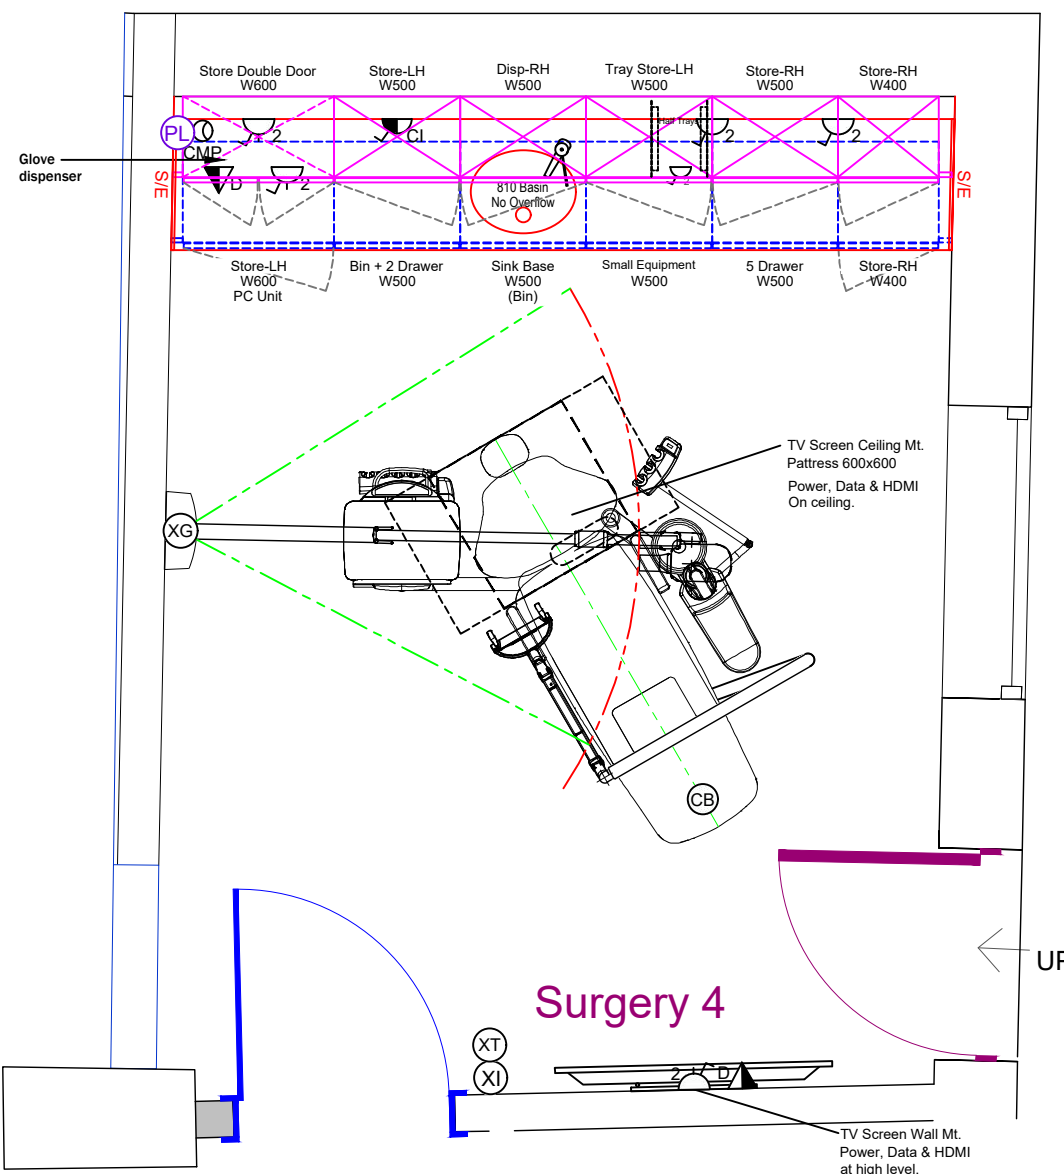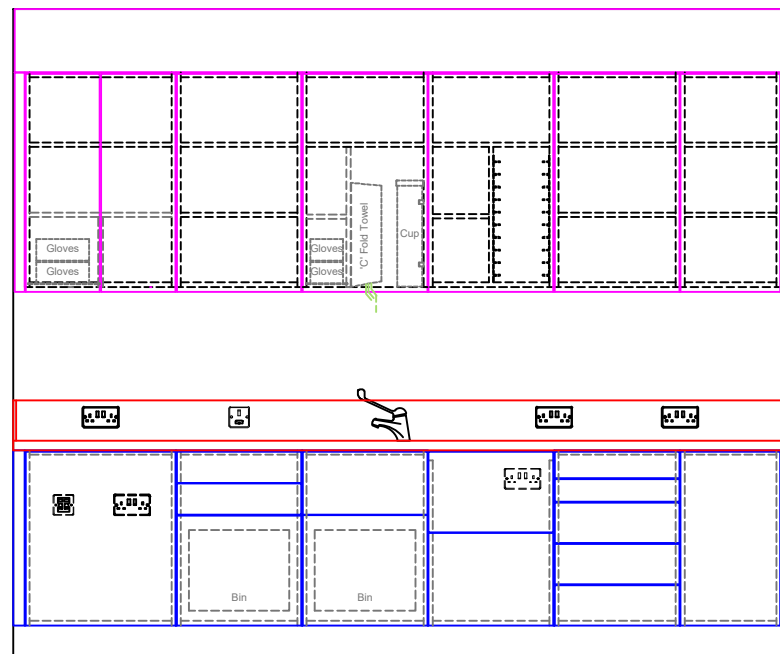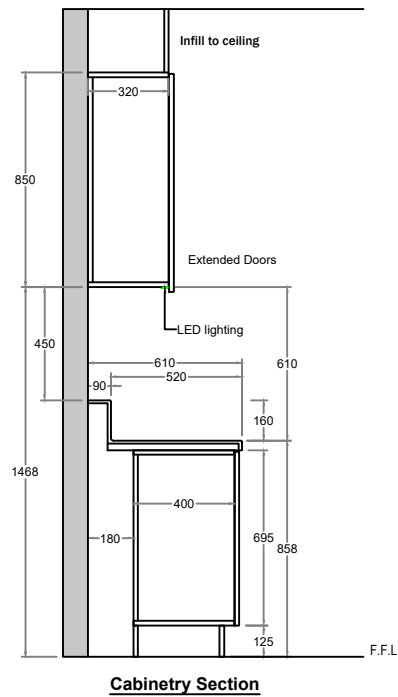

**NOTE:**  
Handles are removed for clarity and will be fitted unless handle free has been quoted

**IMPORTANT NOTES**

WORK TO FIGURED DIMENSIONS ONLY.  
CHECK DIMENSIONS ON SITE BEFORE COMMENCING WORK.  
**ANY DISCREPANCIES SHOULD BE REPORTED BACK TO OUR OFFICE.**

**X-RAY LOCATION / RPA**

Any indications given in respect of radiation protection, the siting of x-ray equipment and / or x-ray controls is for guidance purposes only. It is for your appointed RPA to review the environment in which the x-ray machine is to operate and to ensure your compliance under IRR99. This drawing should not be used as the basis for any design, construction work or the provisioning of services involving x-ray equipment without the approval of your RPA.

THIS DESIGN SHOULD BE APPROVED BY YOUR INFECTION CONTROL ADVISOR PRIOR TO COMMENCEMENT OF WORKS.

**Anglian Dental**  
Design Build Equip Maintain  
Park Farm Lane, Nuthampstead  
Herts SG8 8LZ  
Tel: 01763 849990  
Email: info@angliandental.co.uk

I have checked and understood that the equipment and cabinetry will be installed and positioned as per this drawing. I am happy with what's proposed and I understand that ANY changes requested that are not shown on this drawing may be charged extra:

Signature: \_\_\_\_\_ Date: \_\_\_\_\_

**CLIENT: CARLOS CLARK**

**LOCATION: YOUR DENTIST IN THAME  
10-11 UPPER HIGH STREET,  
THAME  
OX9 3ER**

**JOB: DENTAL ROOM FIT-OUT**

**ROOM: SURGERY 4**

**JOB REF: 052103**


<b>DRAWING No: AD-52103-900-S4</b>	<b>Rev</b>
	<b>C</b>

<b>DRAWING SCALE: 1:30</b>	<b>A3</b>
----------------------------	-----------




	NAME	DATE
<b>DRAWN BY:</b>	GH	18/03/2024
<b>CHECKED BY:</b>	*	*

DO NOT SCALE FROM THIS DRAWING.

ALL DIMENSIONS ARE IN mm UNLESS OTHERWISE STATED  
THIS DRAWING IS AN ANGLIAN DENTAL ENGINEERING A3 ORIGINAL  
COPYRIGHT ANGLIAN DENTAL ENGINEERING ©2024

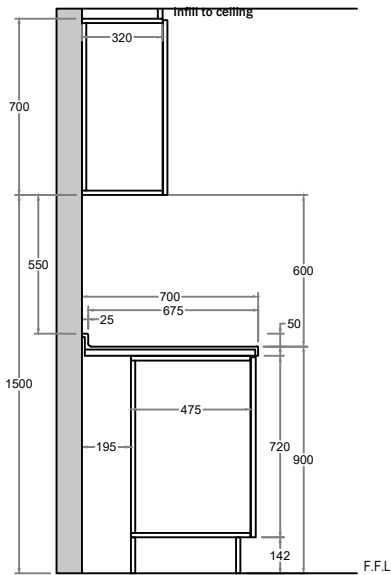

**Cabinetry Section**

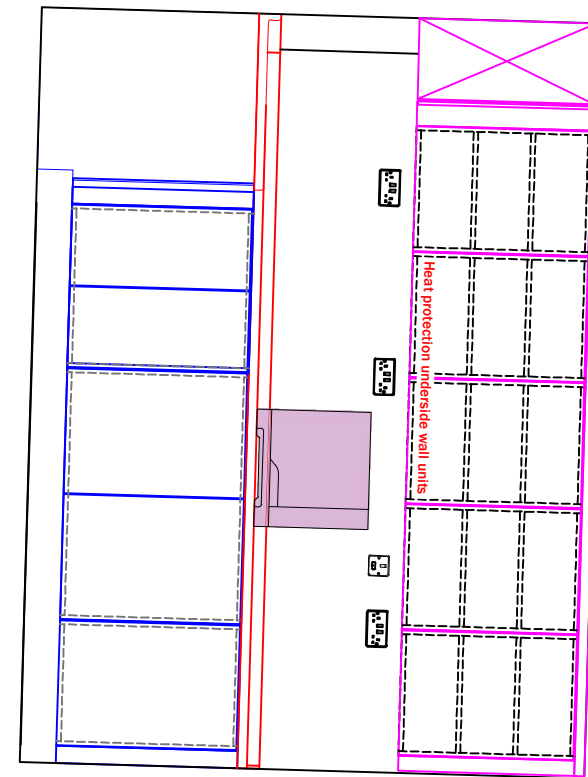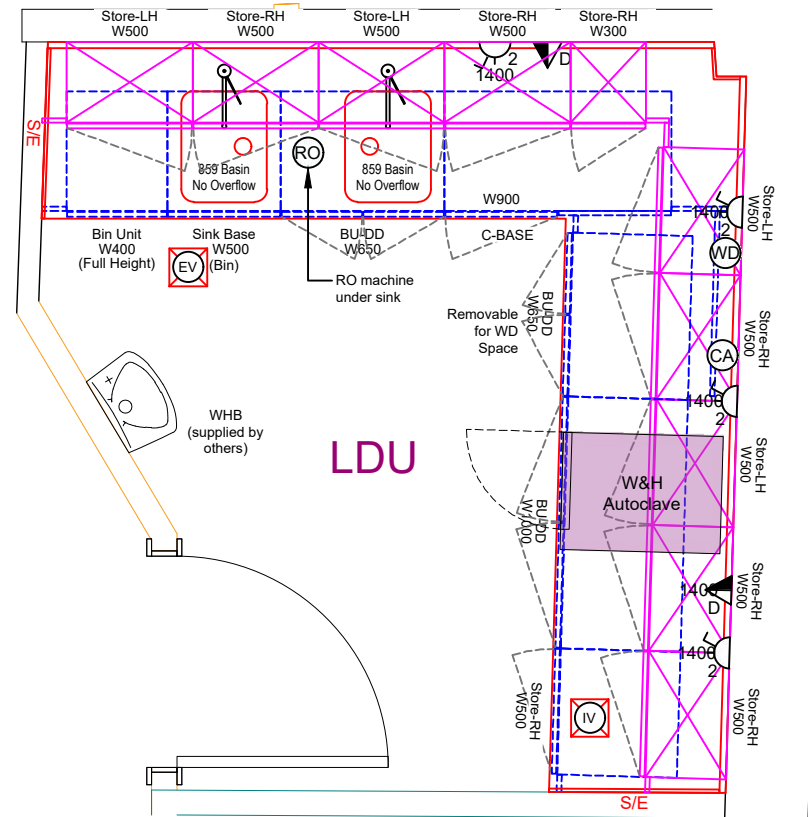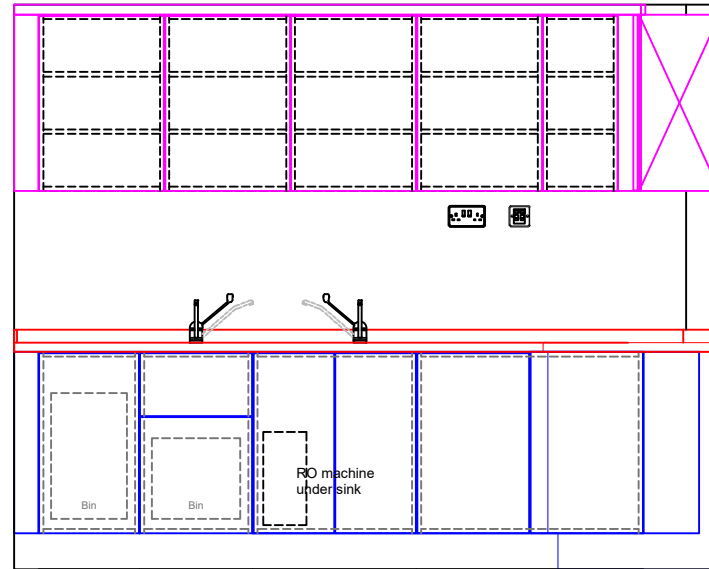

**NOTE:**  
Handles are removed for clarity and will be fitted unless handle free has been quoted

**IMPORTANT NOTES**

WORK TO FIGURED DIMENSIONS ONLY.  
CHECK DIMENSIONS ON SITE BEFORE COMMENCING WORK.

**ANY DISCREPANCIES SHOULD BE REPORTED BACK TO OUR OFFICE.**

**X-RAY LOCATION / RPA**

Any indications given in respect of radiation protection, the siting of x-ray equipment and / or x-ray controls is for guidance purposes only. It is for your appointed RPA to review the environment in which the x-ray machine is to operate and to ensure your compliance under IRR99. This drawing should not be used as the basis for any design, construction work or the provisioning of services involving x-ray equipment without the approval of your RPA.

THIS DESIGN SHOULD BE APPROVED BY YOUR INFECTION CONTROL ADVISOR PRIOR TO COMMENCEMENT OF WORKS.

**Anglian Dental**  
Design Build Equip Maintain  
Park Farm Lane, Nuthampstead  
Herts SG8 8LZ  
Tel: 01763 849990  
Email: info@angliandental.co.uk

*I have checked and understood that the equipment and cabinetry will be installed and positioned as per this drawing. I am happy with what's proposed and I understand that ANY changes requested that are not shown on this drawing may be charged extra:*

Signature: \_\_\_\_\_ Date: \_\_\_\_\_

**CLIENT: CARLOS CLARK**

**LOCATION: YOUR DENTIST IN THAME  
10-11 UPPER HIGH STREET,  
THAME  
OX9 3ER**

**JOB: DENTAL ROOM FIT-OUT**

**ROOM: LDU**

**JOB REF: 052103**

<b>DRAWING No: AD-52103-900-LDU</b>	<b>Rev</b>
	<b>C</b>

<b>DRAWING SCALE: 1:30</b>	<b>A3</b>
----------------------------	-----------


	NAME	DATE
<b>DRAWN BY:</b>	GH	18/03/2024
<b>CHECKED BY:</b>	*	*

DO NOT SCALE FROM THIS DRAWING.

ALL DIMENSIONS ARE IN mm UNLESS OTHERWISE STATED

THIS DRAWING IS AN ANGLIAN DENTAL ENGINEERING A3 ORIGINAL

COPYRIGHT ANGLIAN DENTAL ENGINEERING ©2024

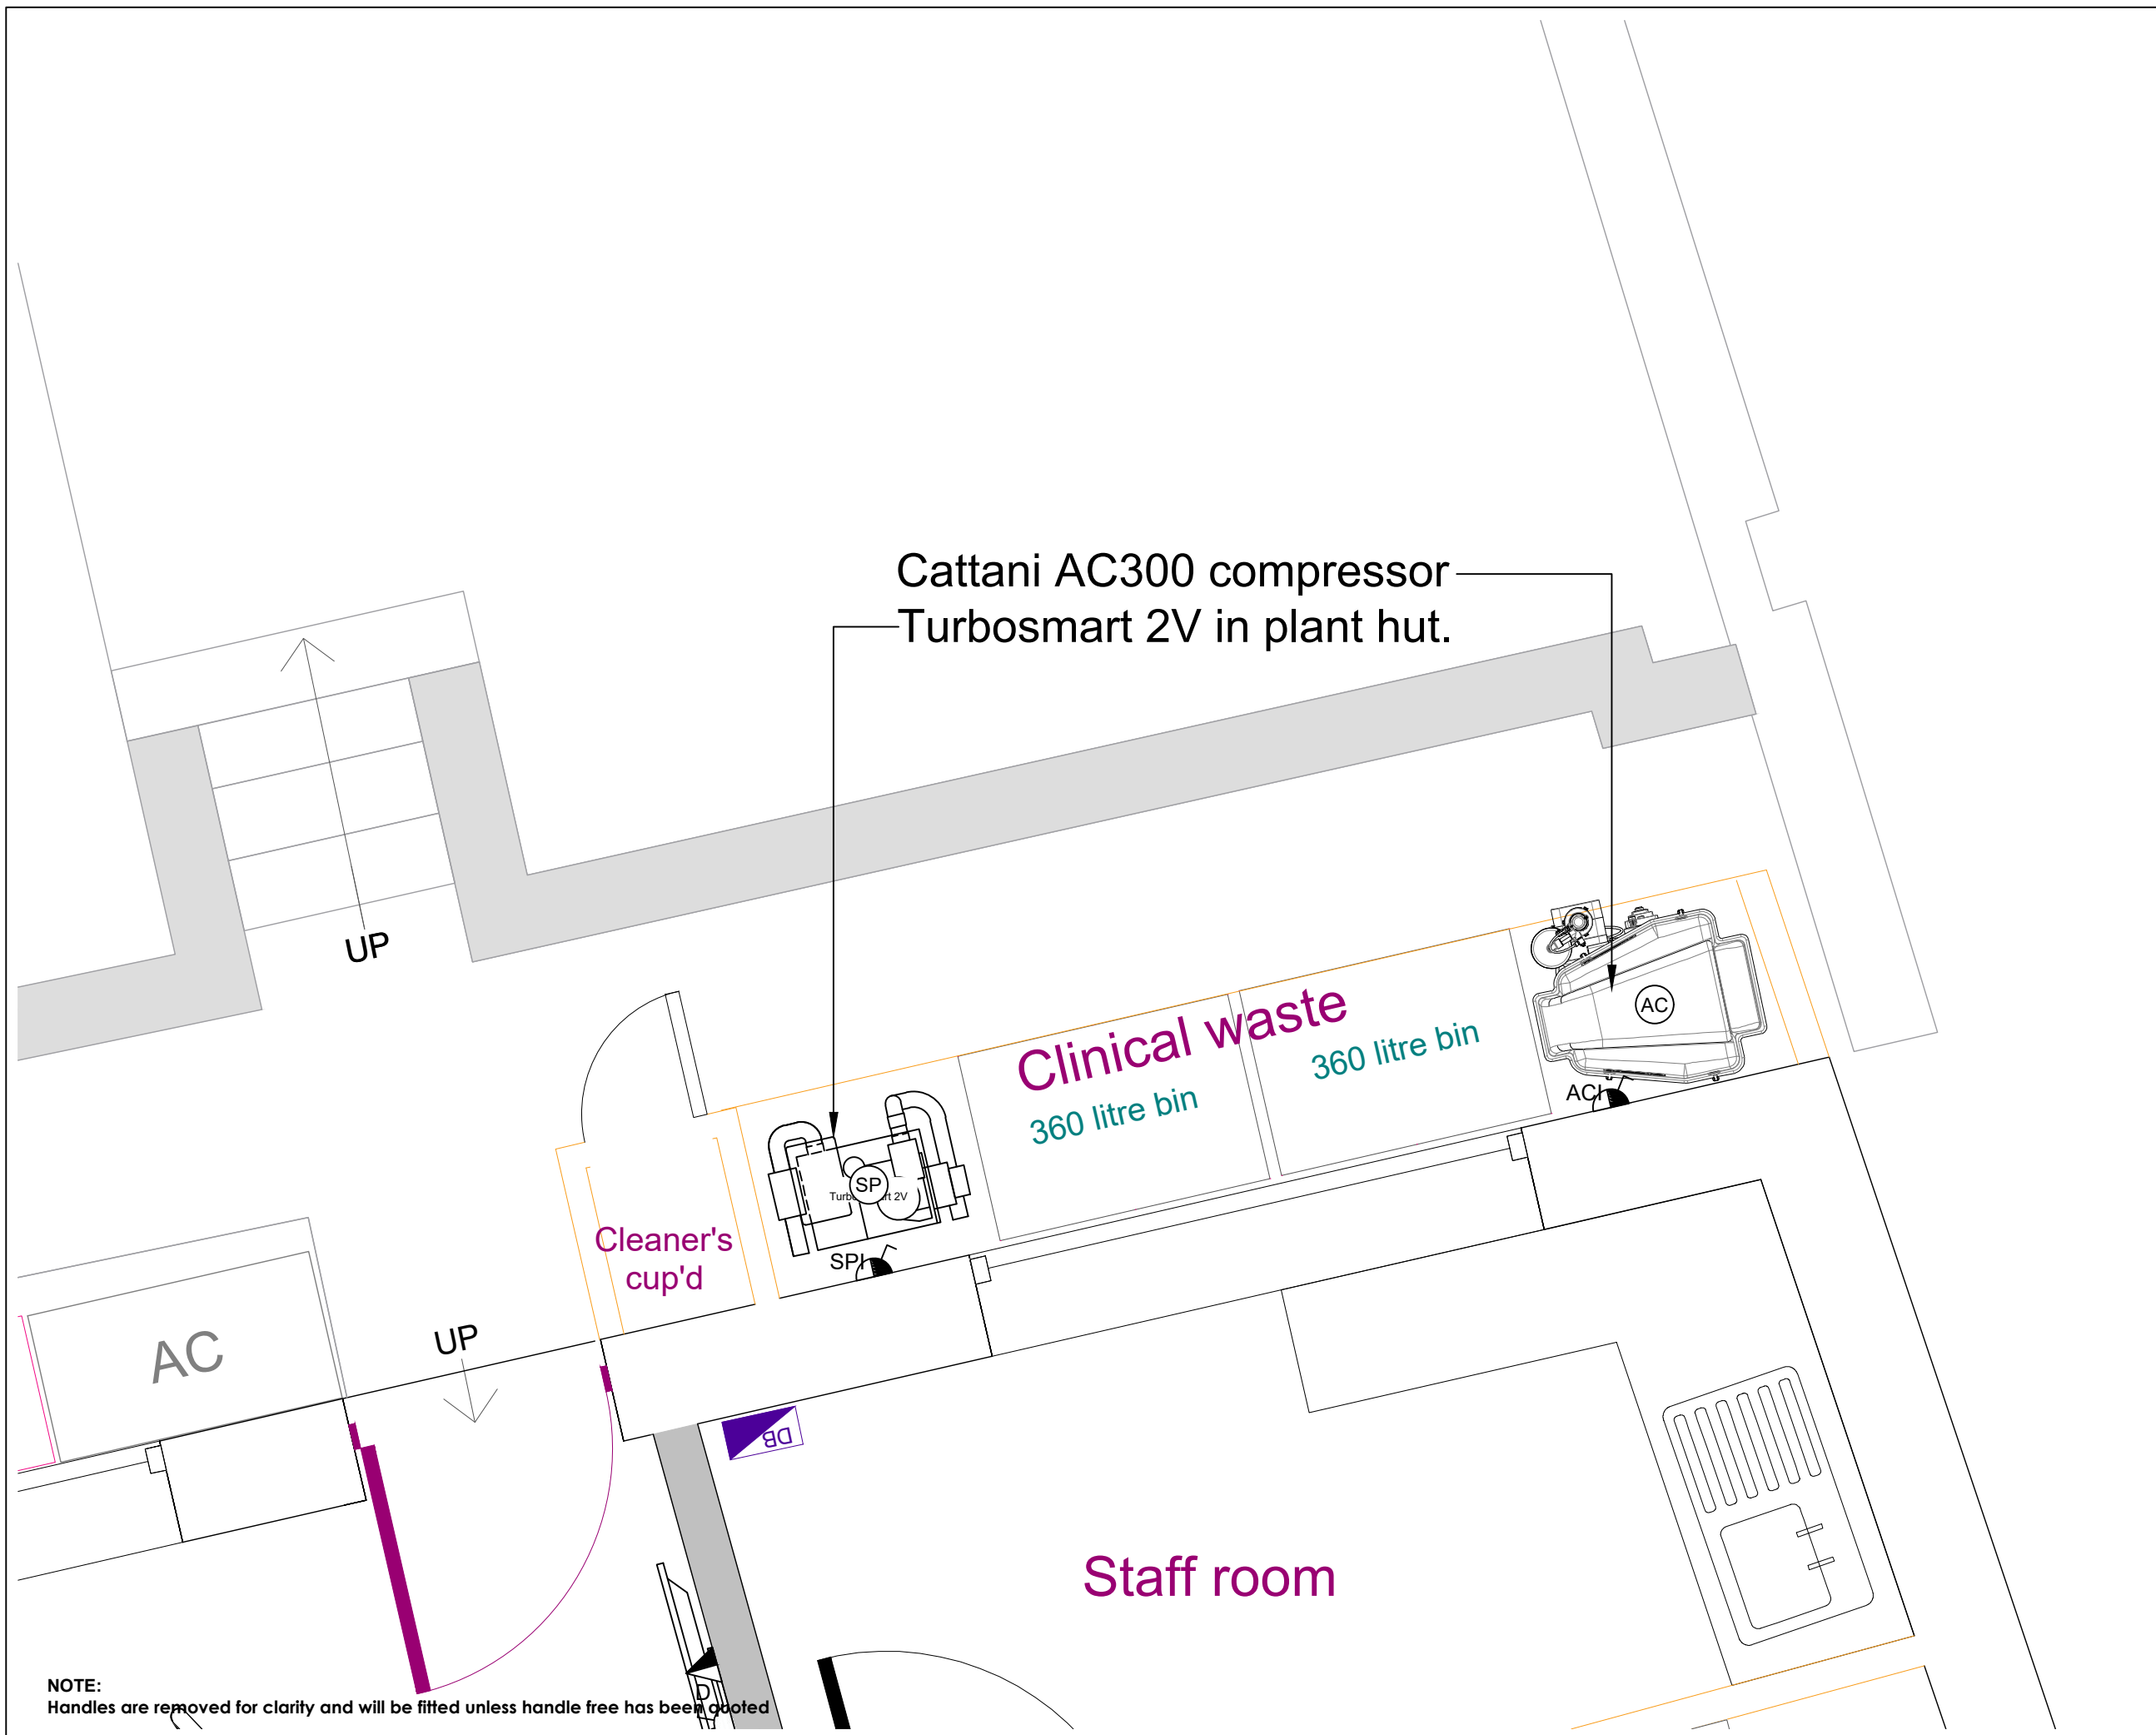

**IMPORTANT NOTES**

WORK TO FIGURED DIMENSIONS ONLY.  
 CHECK DIMENSIONS ON SITE BEFORE COMMENCING WORK.  
**ANY DISCREPANCIES SHOULD BE REPORTED BACK TO OUR OFFICE.**

**X-RAY LOCATION / RPA**

Any indications given in respect of radiation protection, the siting of x-ray equipment and / or x-ray controls is for guidance purposes only. It is for your appointed RPA to review the environment in which the x-ray machine is to operate and to ensure your compliance under IRR99. This drawing should not be used as the basis for any design, construction work or the provisioning of services involving x-ray equipment without the approval of your RPA.

THIS DESIGN SHOULD BE APPROVED BY YOUR INFECTION CONTROL ADVISOR PRIOR TO COMMENCEMENT OF WORKS.

**Anglian Dental**  
 Design Build Equip Maintain  
 Park Farm Lane, Nuthampstead  
 Herts SG8 8LZ  
 Tel: 01763 849990  
 Email: info@angliandental.co.uk

*I have checked and understood that the equipment and cabinetry will be installed and positioned as per this drawing. I am happy with what's proposed and I understand that ANY changes requested that are not shown on this drawing may be charged extra:*

Signature: \_\_\_\_\_ Date: \_\_\_\_\_

**CLIENT: CARLOS CLARK**

**LOCATION: YOUR DENTIST IN THAME  
 10-11 UPPER HIGH STREET,  
 THAME  
 OX9 3ER**

**JOB: DENTAL ROOM FIT-OUT**

**ROOM: PLANT HUT  
 SUCTION & COMPRESSOR**

**JOB REF: 052103**

<b>DRAWING No: AD-52103-900-PH1</b>	Rev <b>C</b>
-------------------------------------	-----------------

<b>DRAWING SCALE: 1:20</b>	<b>A3</b>
----------------------------	-----------

	NAME	DATE
<b>DRAWN BY:</b>	GH	18/03/2024
<b>CHECKED BY:</b>	*	*

DO NOT SCALE FROM THIS DRAWING.

ALL DIMENSIONS ARE IN mm UNLESS OTHERWISE STATED

THIS DRAWING IS AN ANGLIAN DENTAL ENGINEERING A3 ORIGINAL  
 COPYRIGHT ANGLIAN DENTAL ENGINEERING ©2024

**NOTE:**  
 Handles are removed for clarity and will be fitted unless handle free has been quoted