




Front View  
Scale 1:30

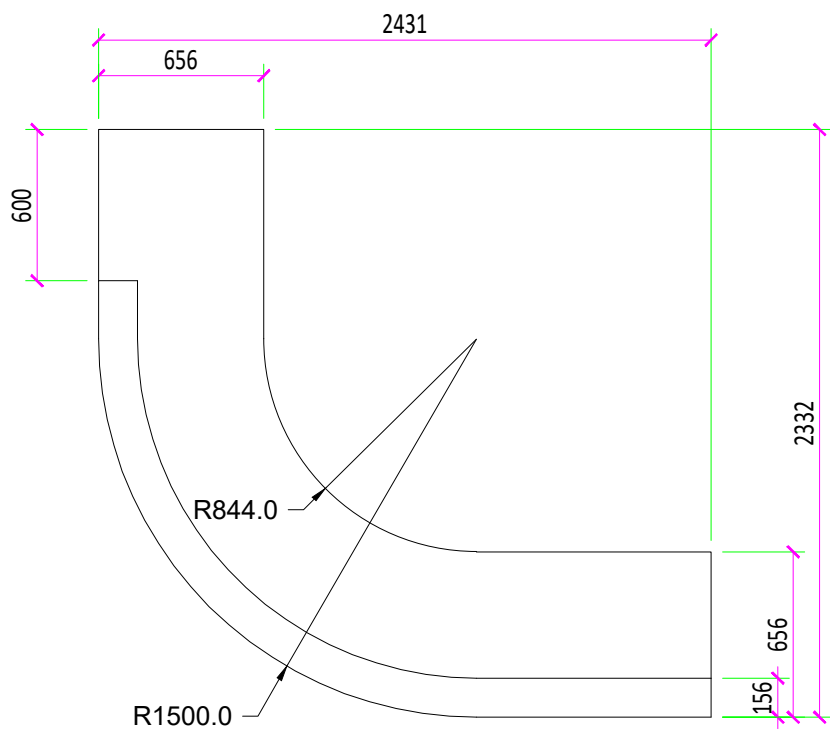


Plan View  
Scale 1:30

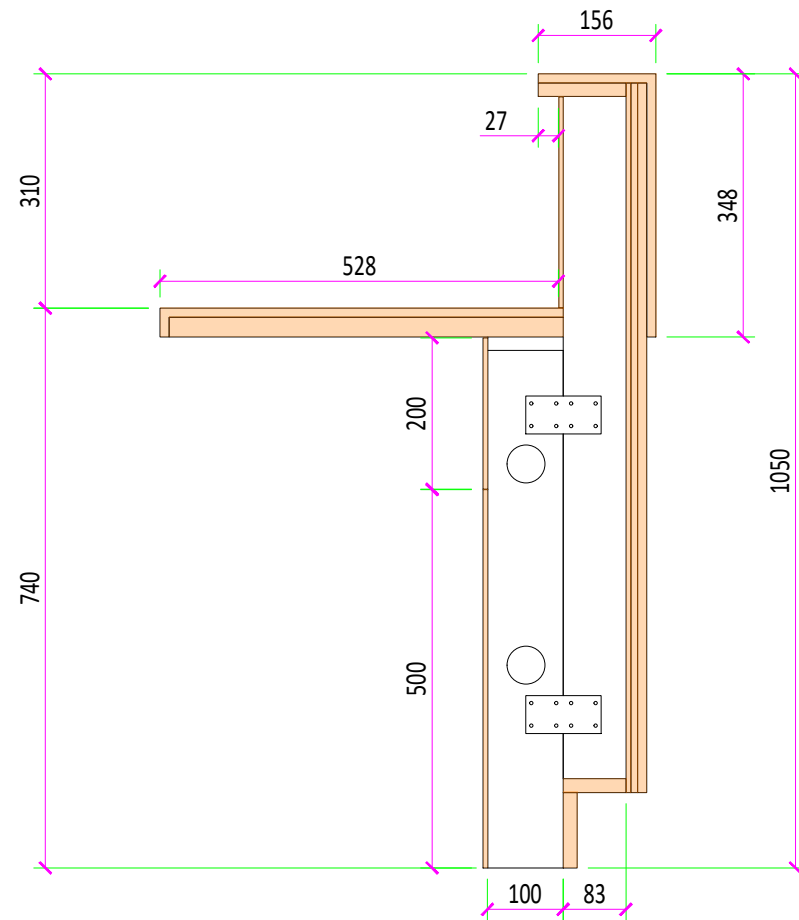


A-A (1:10)

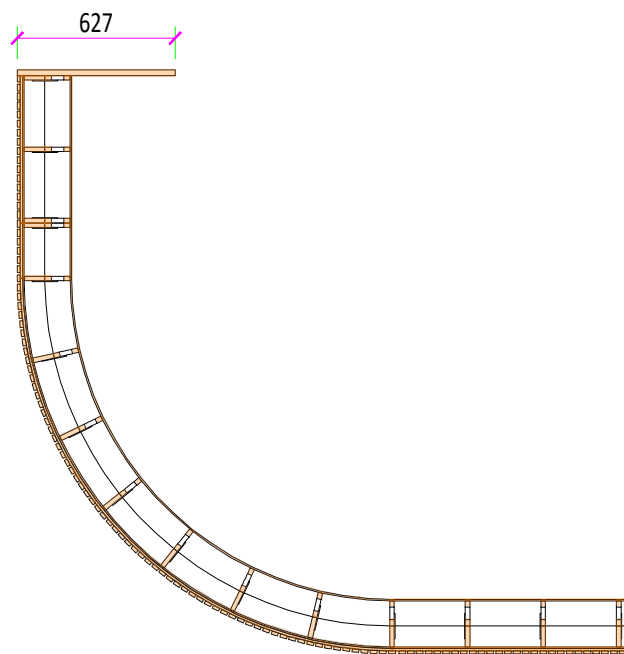

B-B (1:30)

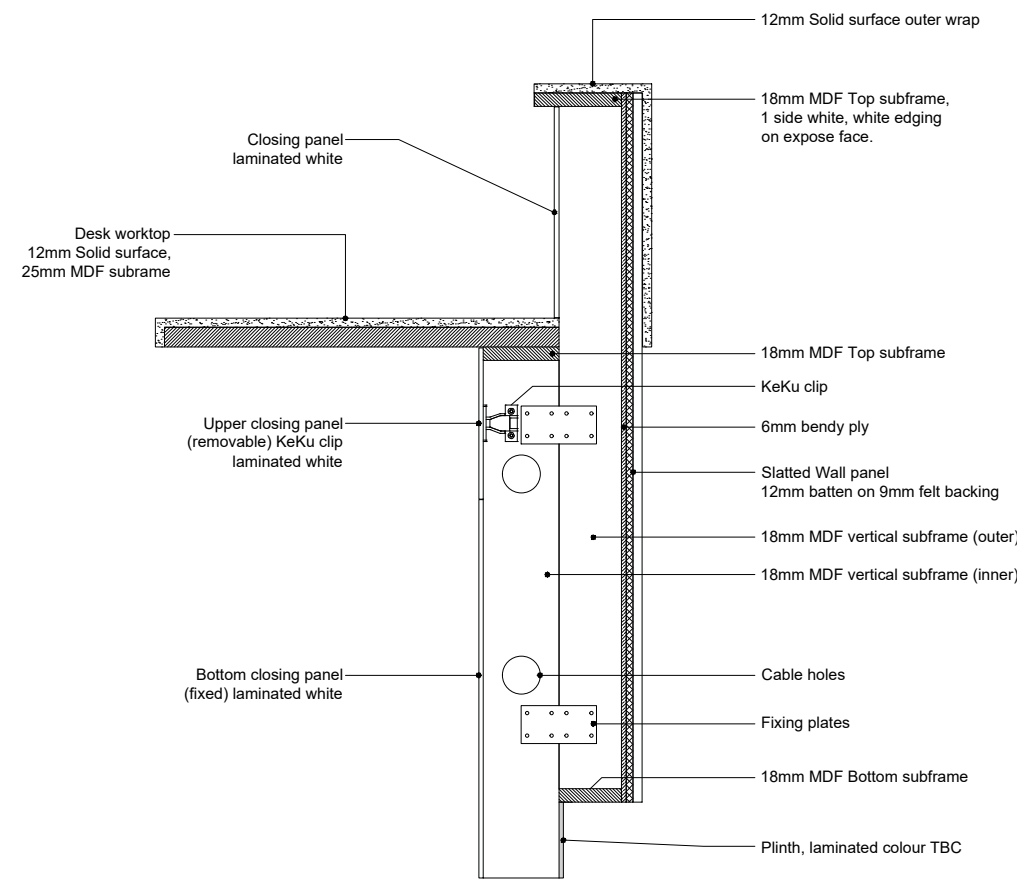


Section A-A  
Materials

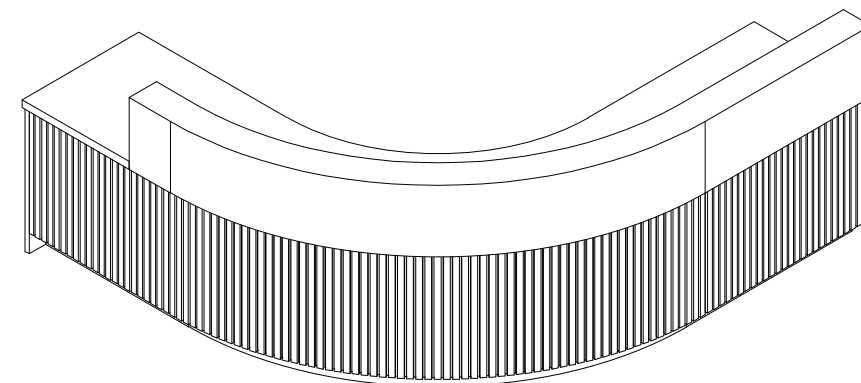





I have checked and understood that the equipment and cabinetry will be installed and positioned as per this drawing. I am happy with what's proposed and I understand that ANY changes requested that are not shown on this drawing may be charged extra:

Signature: \_\_\_\_\_ Date: \_\_\_\_\_

DO NOT SCALE FROM DRAWING  
ONLY USE SKETCHED DIMENSIONS.  
DE-BURR & BREAK ALL SHARP  
EDGES.

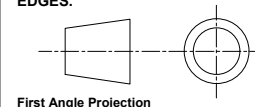


<b>PROJECT:</b>	<b>CLARK C</b>	<b>DATE:</b>	<b>February 2024</b>
<b>PROJECT NUMBER:</b>	<b>052103</b>	<b>DRAWN BY:</b>	<b>GH</b>
<b>SHEET TITLE:</b>	<b>RECEPTION DESK BASIC DIMENSIONS</b>	<b>SCALE:</b>	<b>AS SHOWN</b>
<b>DRAWING NUMBER:</b>	<b>052103-RD-200</b>	<b>STATUS:</b>	<b>DESIGN PHASE</b>

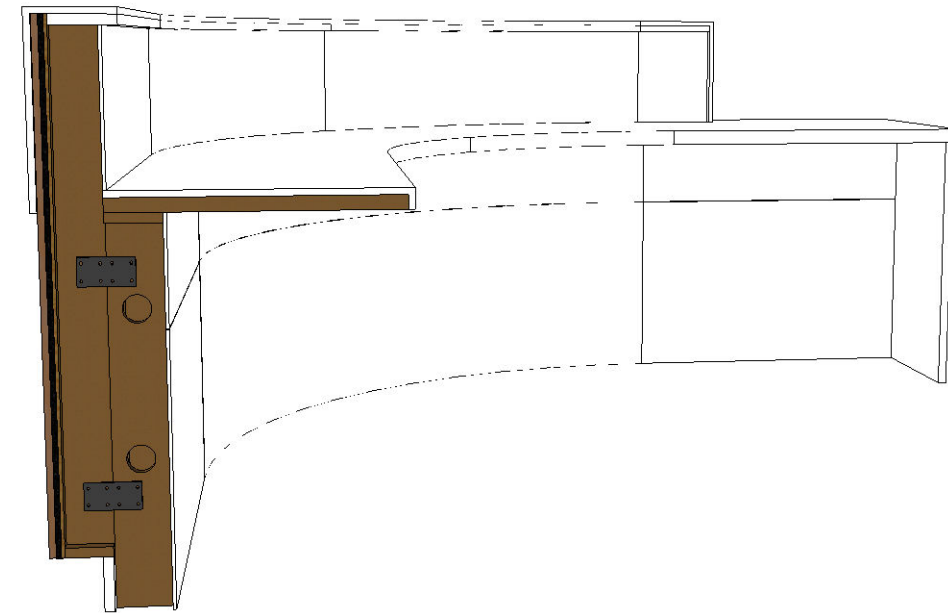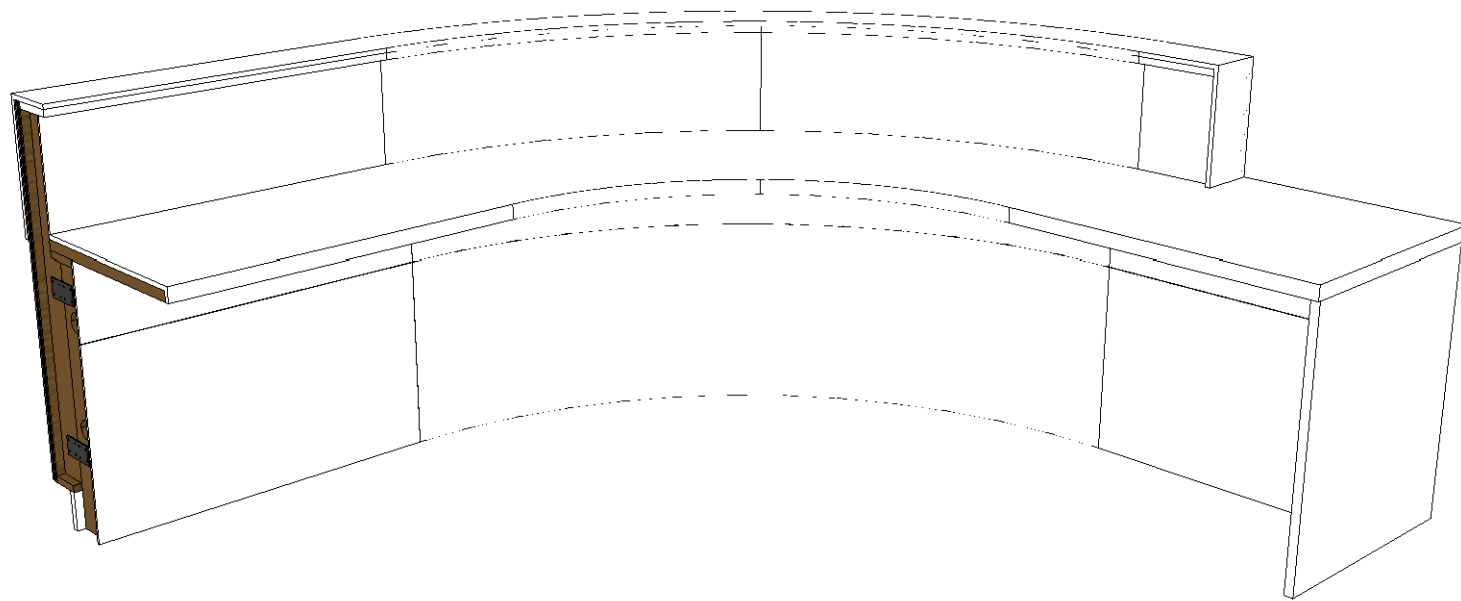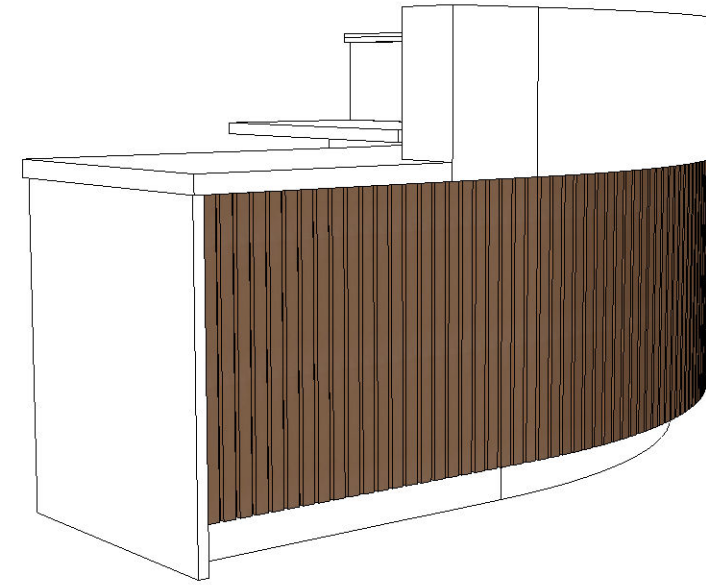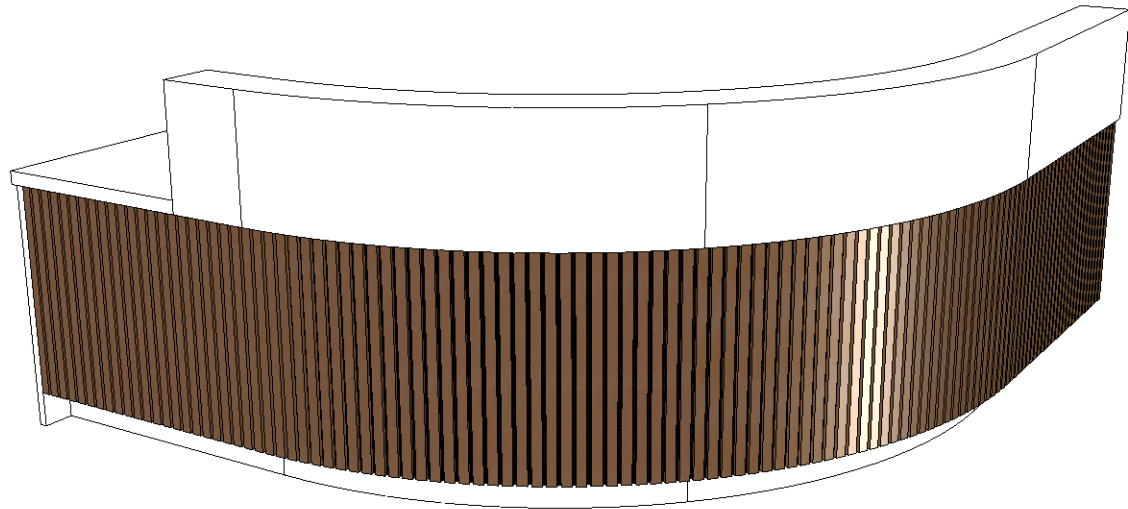

*I have checked and understood that the equipment and cabinetry will be installed and positioned as per this drawing. I am happy with what's proposed and I understand that ANY changes requested that are not shown on this drawing may be charged extra:*

Signature: \_\_\_\_\_ Date: \_\_\_\_\_

DO NOT SCALE FROM DRAWING  
ONLY USE SKETCHED DIMENSIONS.  
DE-BURR & BREAK ALL SHARP  
EDGES.

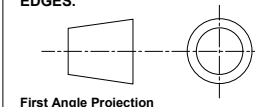

First Angle Projection

<b>PROJECT:</b>	<b>CLARK C</b>	<b>DATE:</b>	<b>February 2024</b>
<b>PROJECT NUMBER:</b>	<b>052103</b>	<b>DRAWN BY:</b>	<b>GH</b>
<b>SHEET TITLE:</b>	<b>3D Visuals</b>	<b>SCALE:</b>	<b>AS SHOWN</b>
<b>DRAWING NUMBER:</b>	<b>052103-RD-200</b>	<b>STATUS:</b>	<b>DESIGN PHASE</b>

**A3**